

STUCCO OR EIFS

CORRUGATED METAL PANEL (VERTICAL BATTEN)

ALUMINUM FASCIA

EIFS

STONE VENEER


FIBER CEMENT BOARD SIDING (VERTICAL)

METAL CANOPY

CARWASH


CARWASH

EXIT

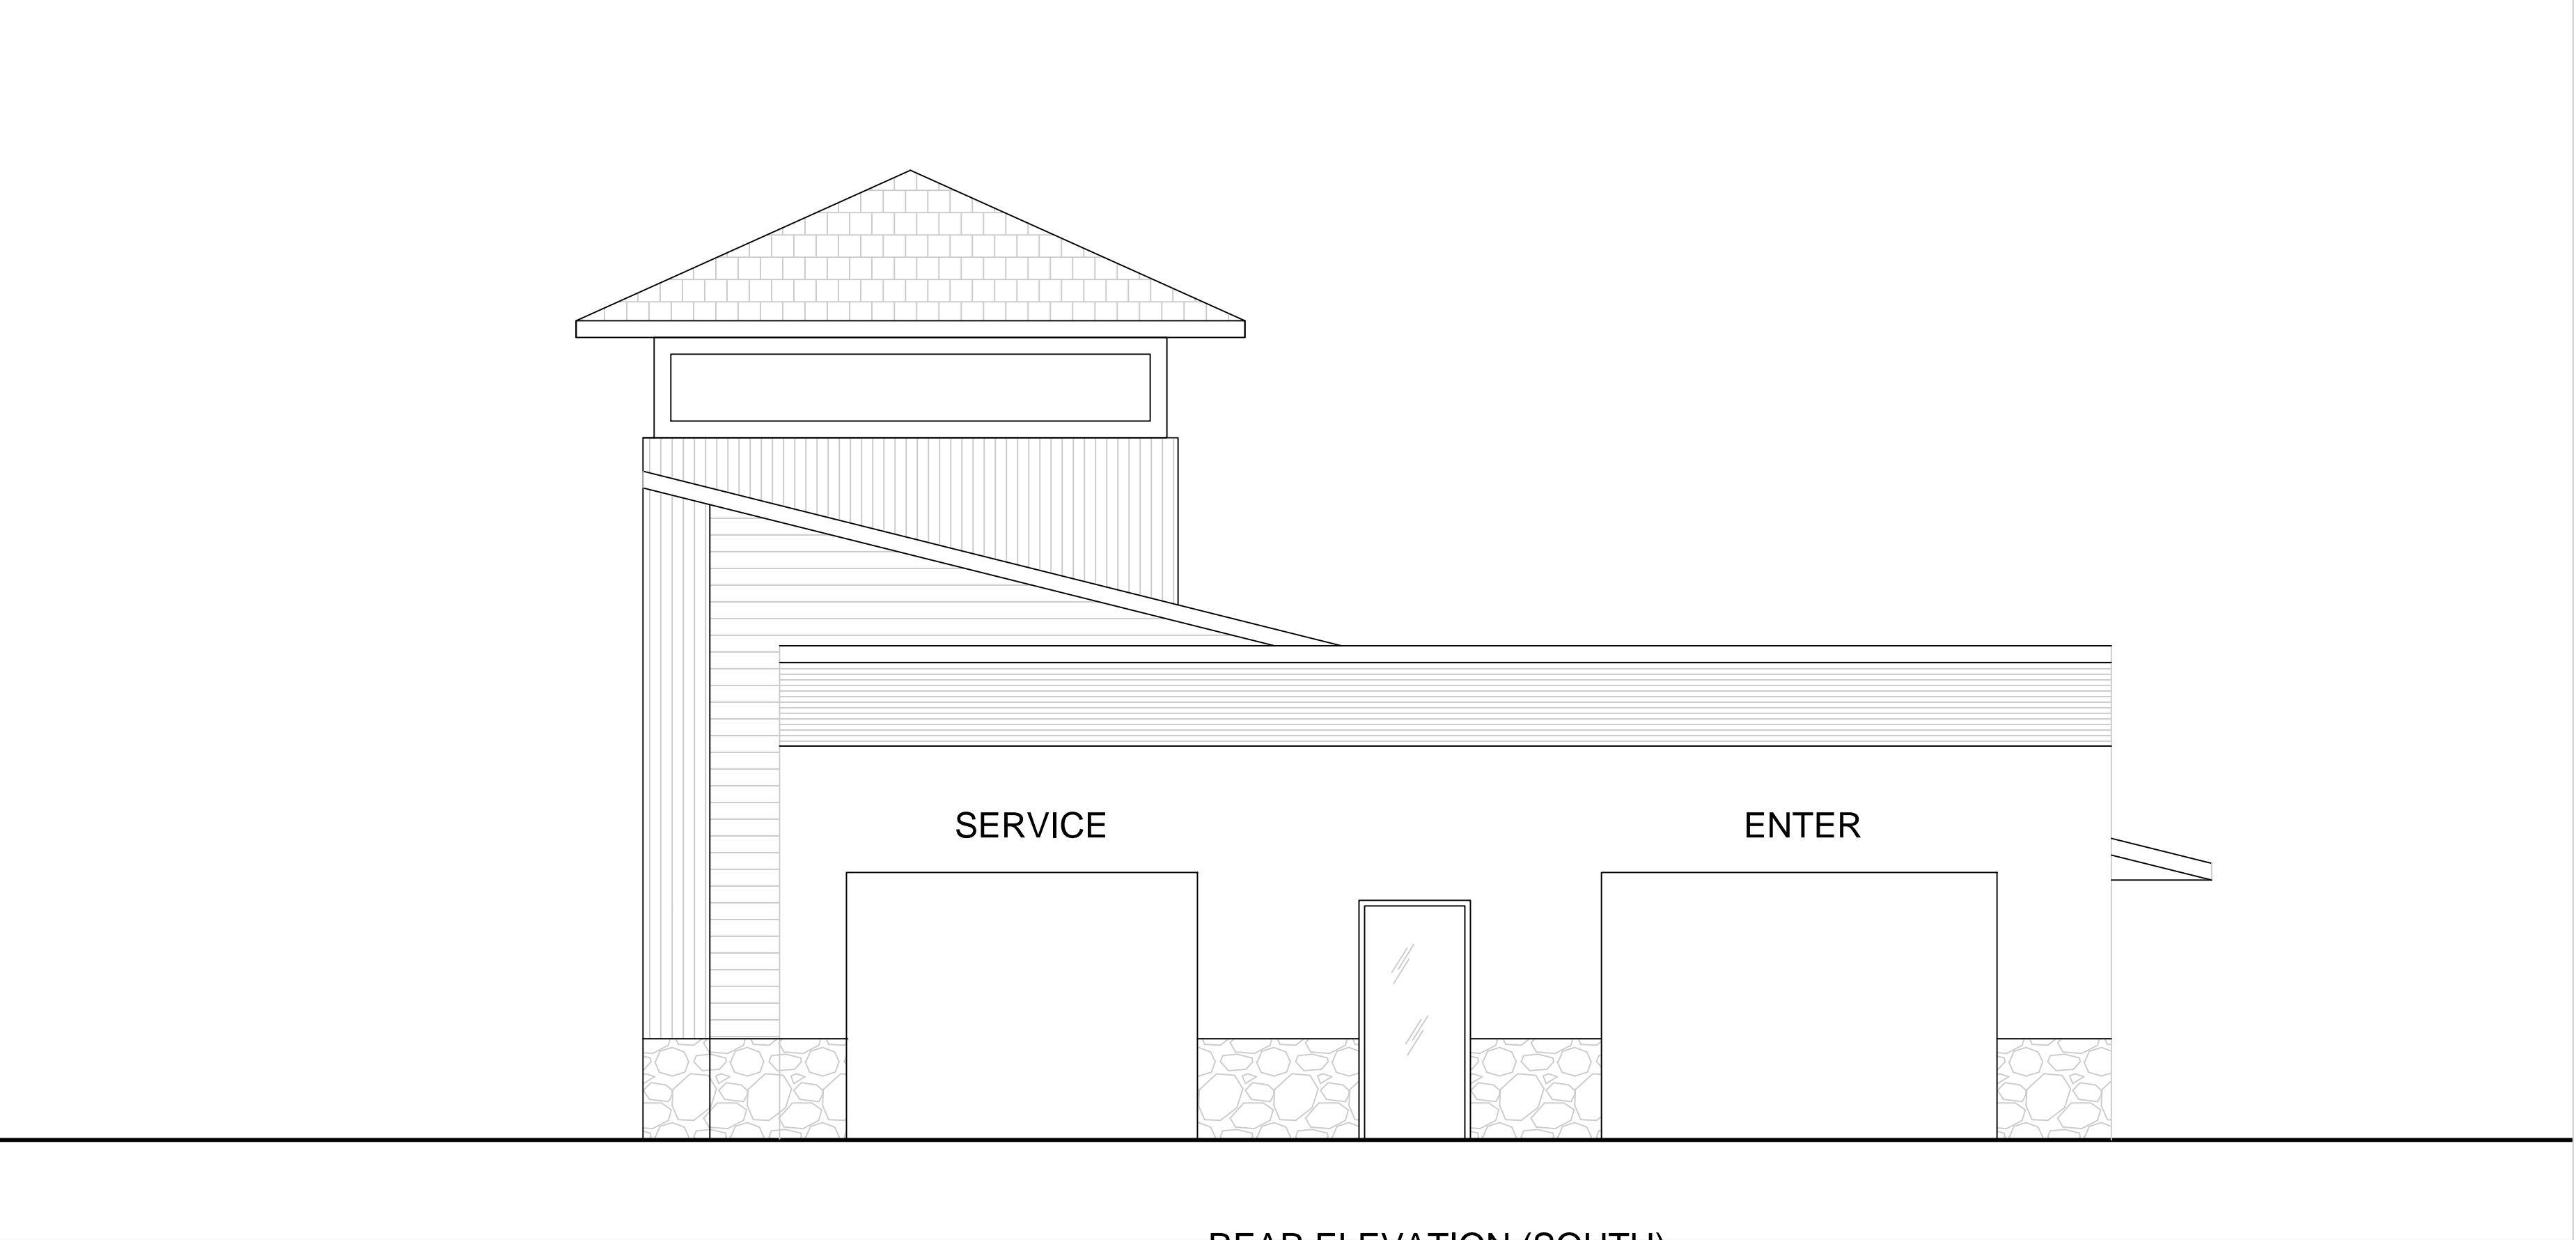

REAR ELEVATION (SOUTH)

1A 1/4"=1'-0"

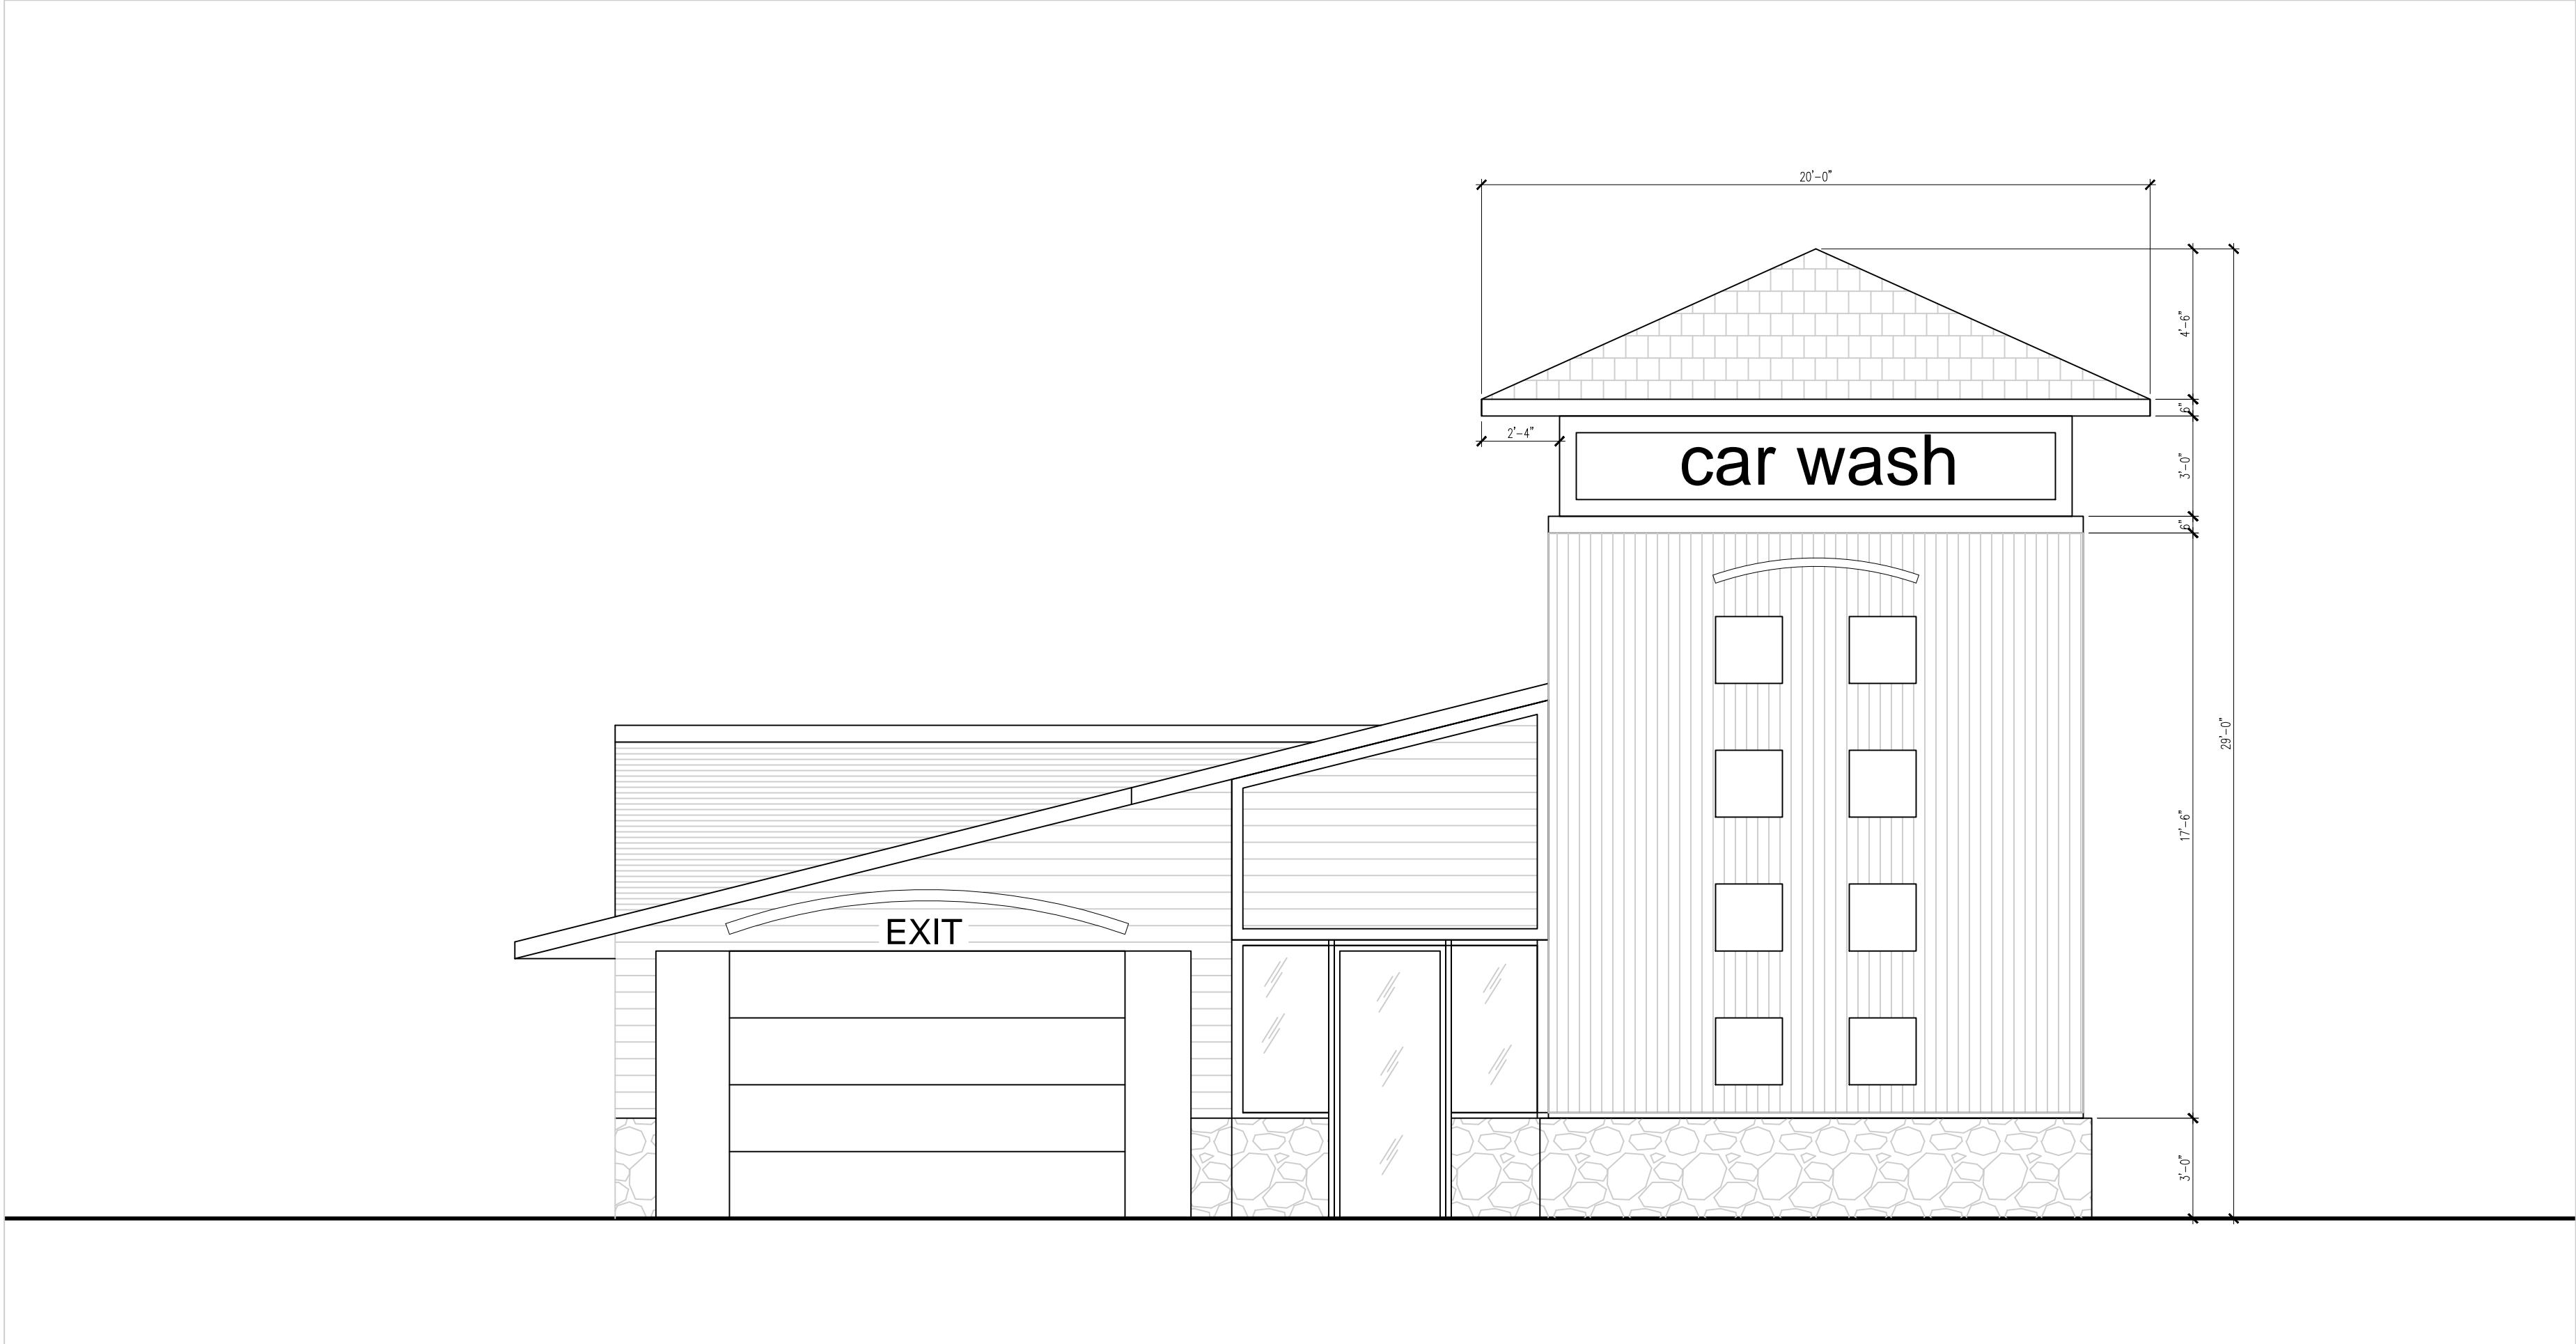

FRONT ELEVATION (NORTH)

1A 1/4"=1'-0"

REVISION HISTORY:

REV.#	DATE	PURPOSE

PROJECT ARCHITECT:

Archixus
 31 W 34 ST, 7 FL
 NEW YORK, NY 10001
 (212) 430 - 2122
 Archixus@gmail.com

PROJECT CONSULTANTS:

PROFESSIONAL SIGN & SEAL:

LICENSE NO:
 NY 036086 NJ 017782 CT 013032



PROJECT:

magic touch car wash

PROJECT ADDRESS:
 2352 Rt. 70 West
 Cherry Hill NJ 08002

CLIENT:
 James Pyo

KEY PLAN

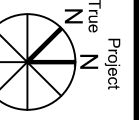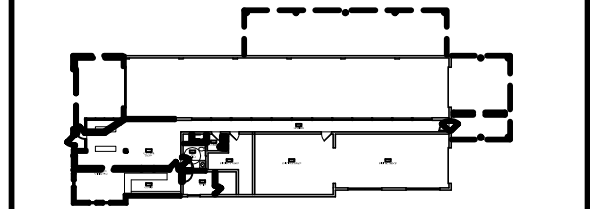

DRAWING TITLE:

ELEVATIONS

SCALE:

1/4" = 1' - 0"

DATE: 09/08/2019

PROJECT NO: 1911

DRAWN BY: JK

CHECKED BY: JHC


DRAWING NO:

A - 301.00

CADO FILE NO: OF



SIDE ELEVATION (EAST)
1A 1/4"=1'-0"

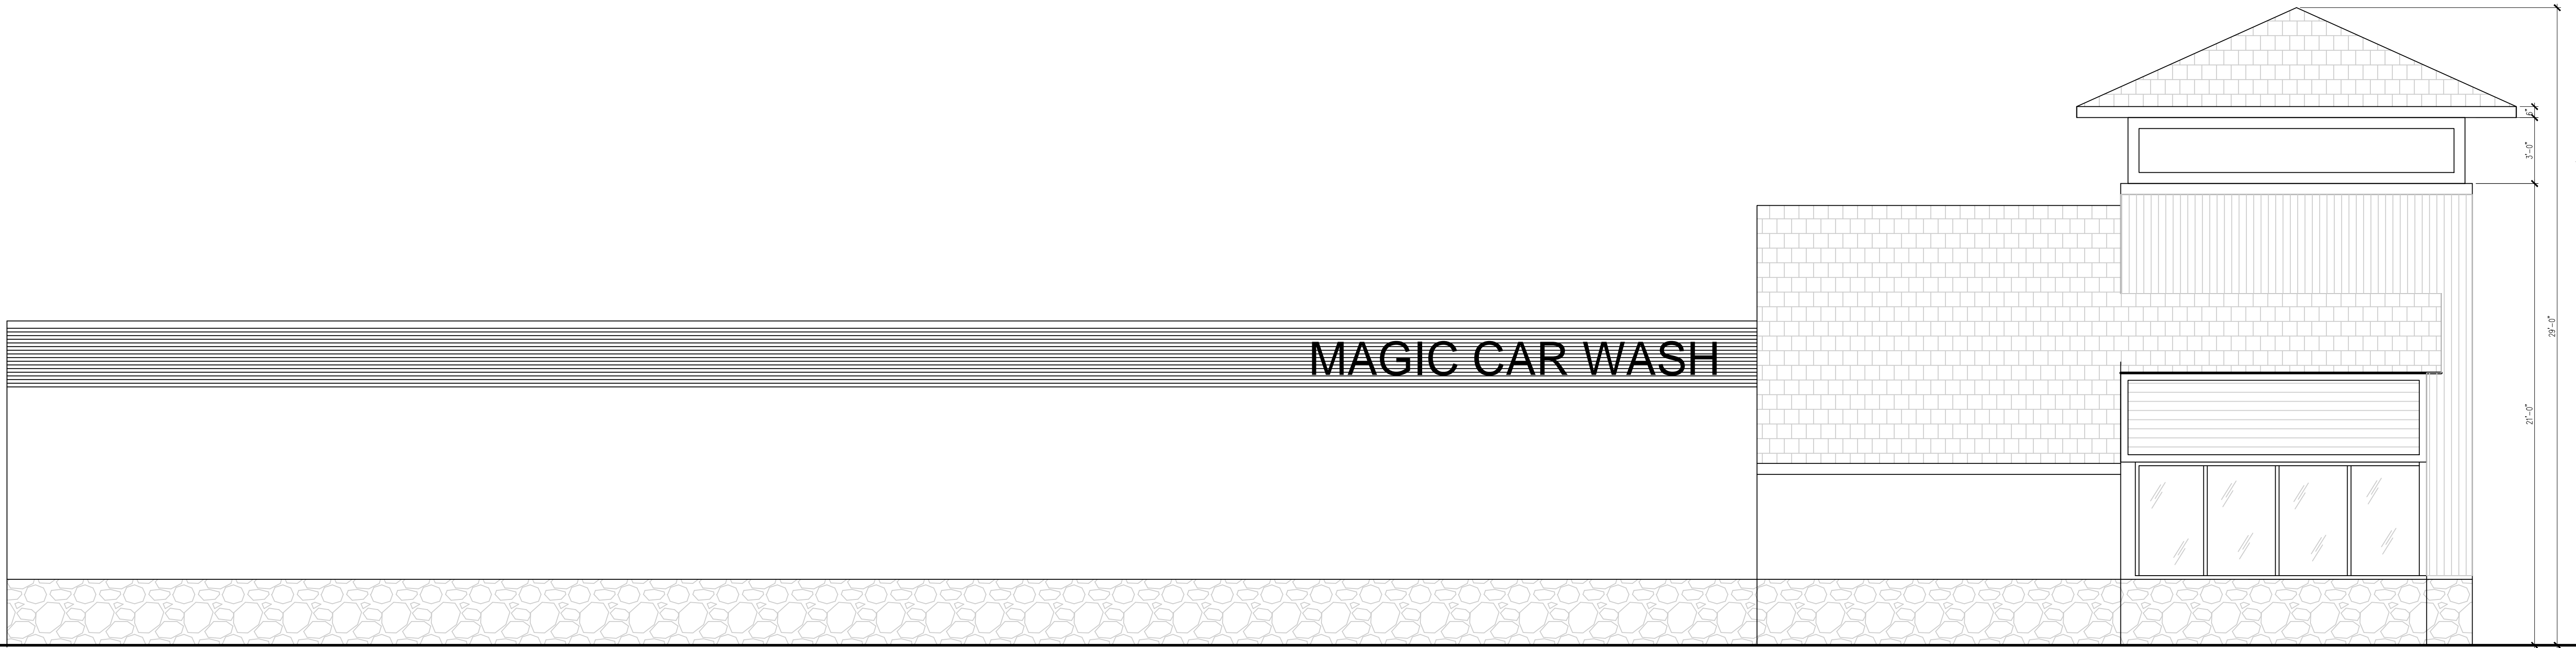

SIDE ELEVATION (WEST)
1A 1/4"=1'-0"

REVISION HISTORY:

REV.#	DATE	PURPOSE

PROJECT ARCHITECT:

Archixus
31 W 34 ST, 7 FL
NEW YORK, NY 10001
(212) 430 - 2122
Archixus@gmail.com

PROJECT CONSULTANTS:

PROFESSIONAL SIGNATURE:

PROGRESS

LICENSE NO:
NY 036086 NJ 017782 CT 013032



PROJECT:

magic touch car wash

PROJECT ADDRESS:
2352 Rt. 70 West
Cherry Hill NJ 08002

CLIENT:
James Pyo

KEY PLAN

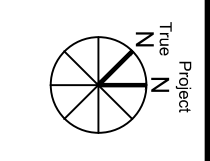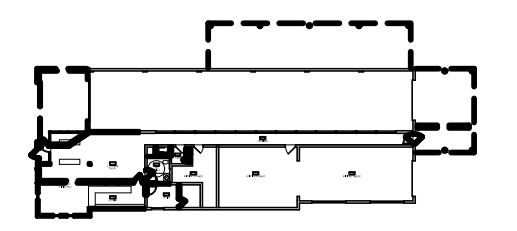

DRAWING TITLE:

ELEVATIONS

SCALE:
1/4" = 1' - 0"

DATE: 09/08/2019

PROJECT NO: 1911


DRAWN BY: JK

CHECKED BY: JHC


DRAWING NO:

A - 302.00

CADO FILE NO: OF

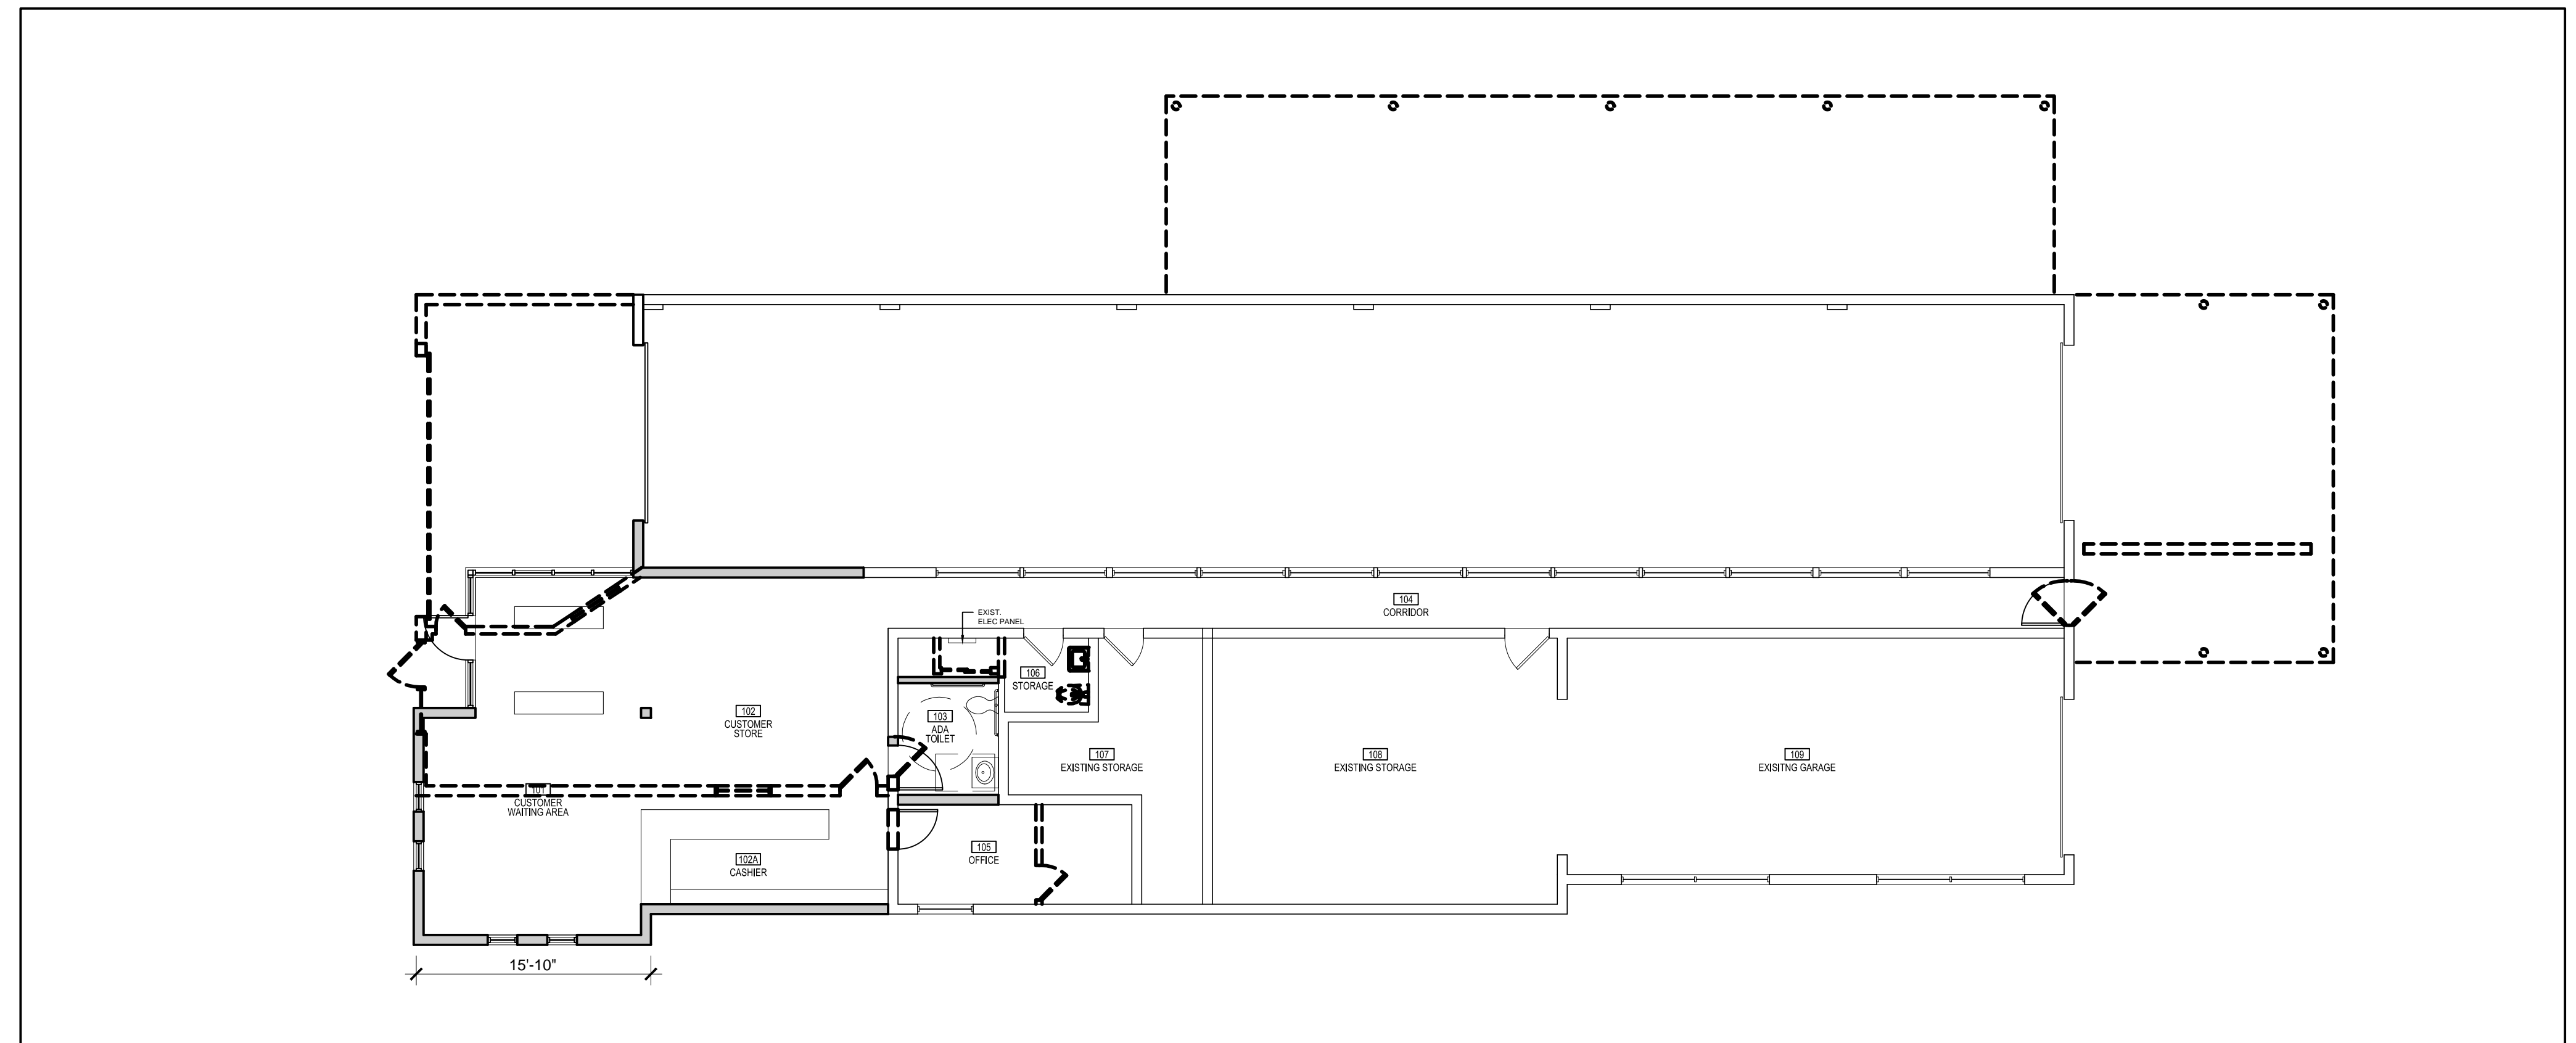

FLOOR PLAN
1A 1/8"=1'-0"

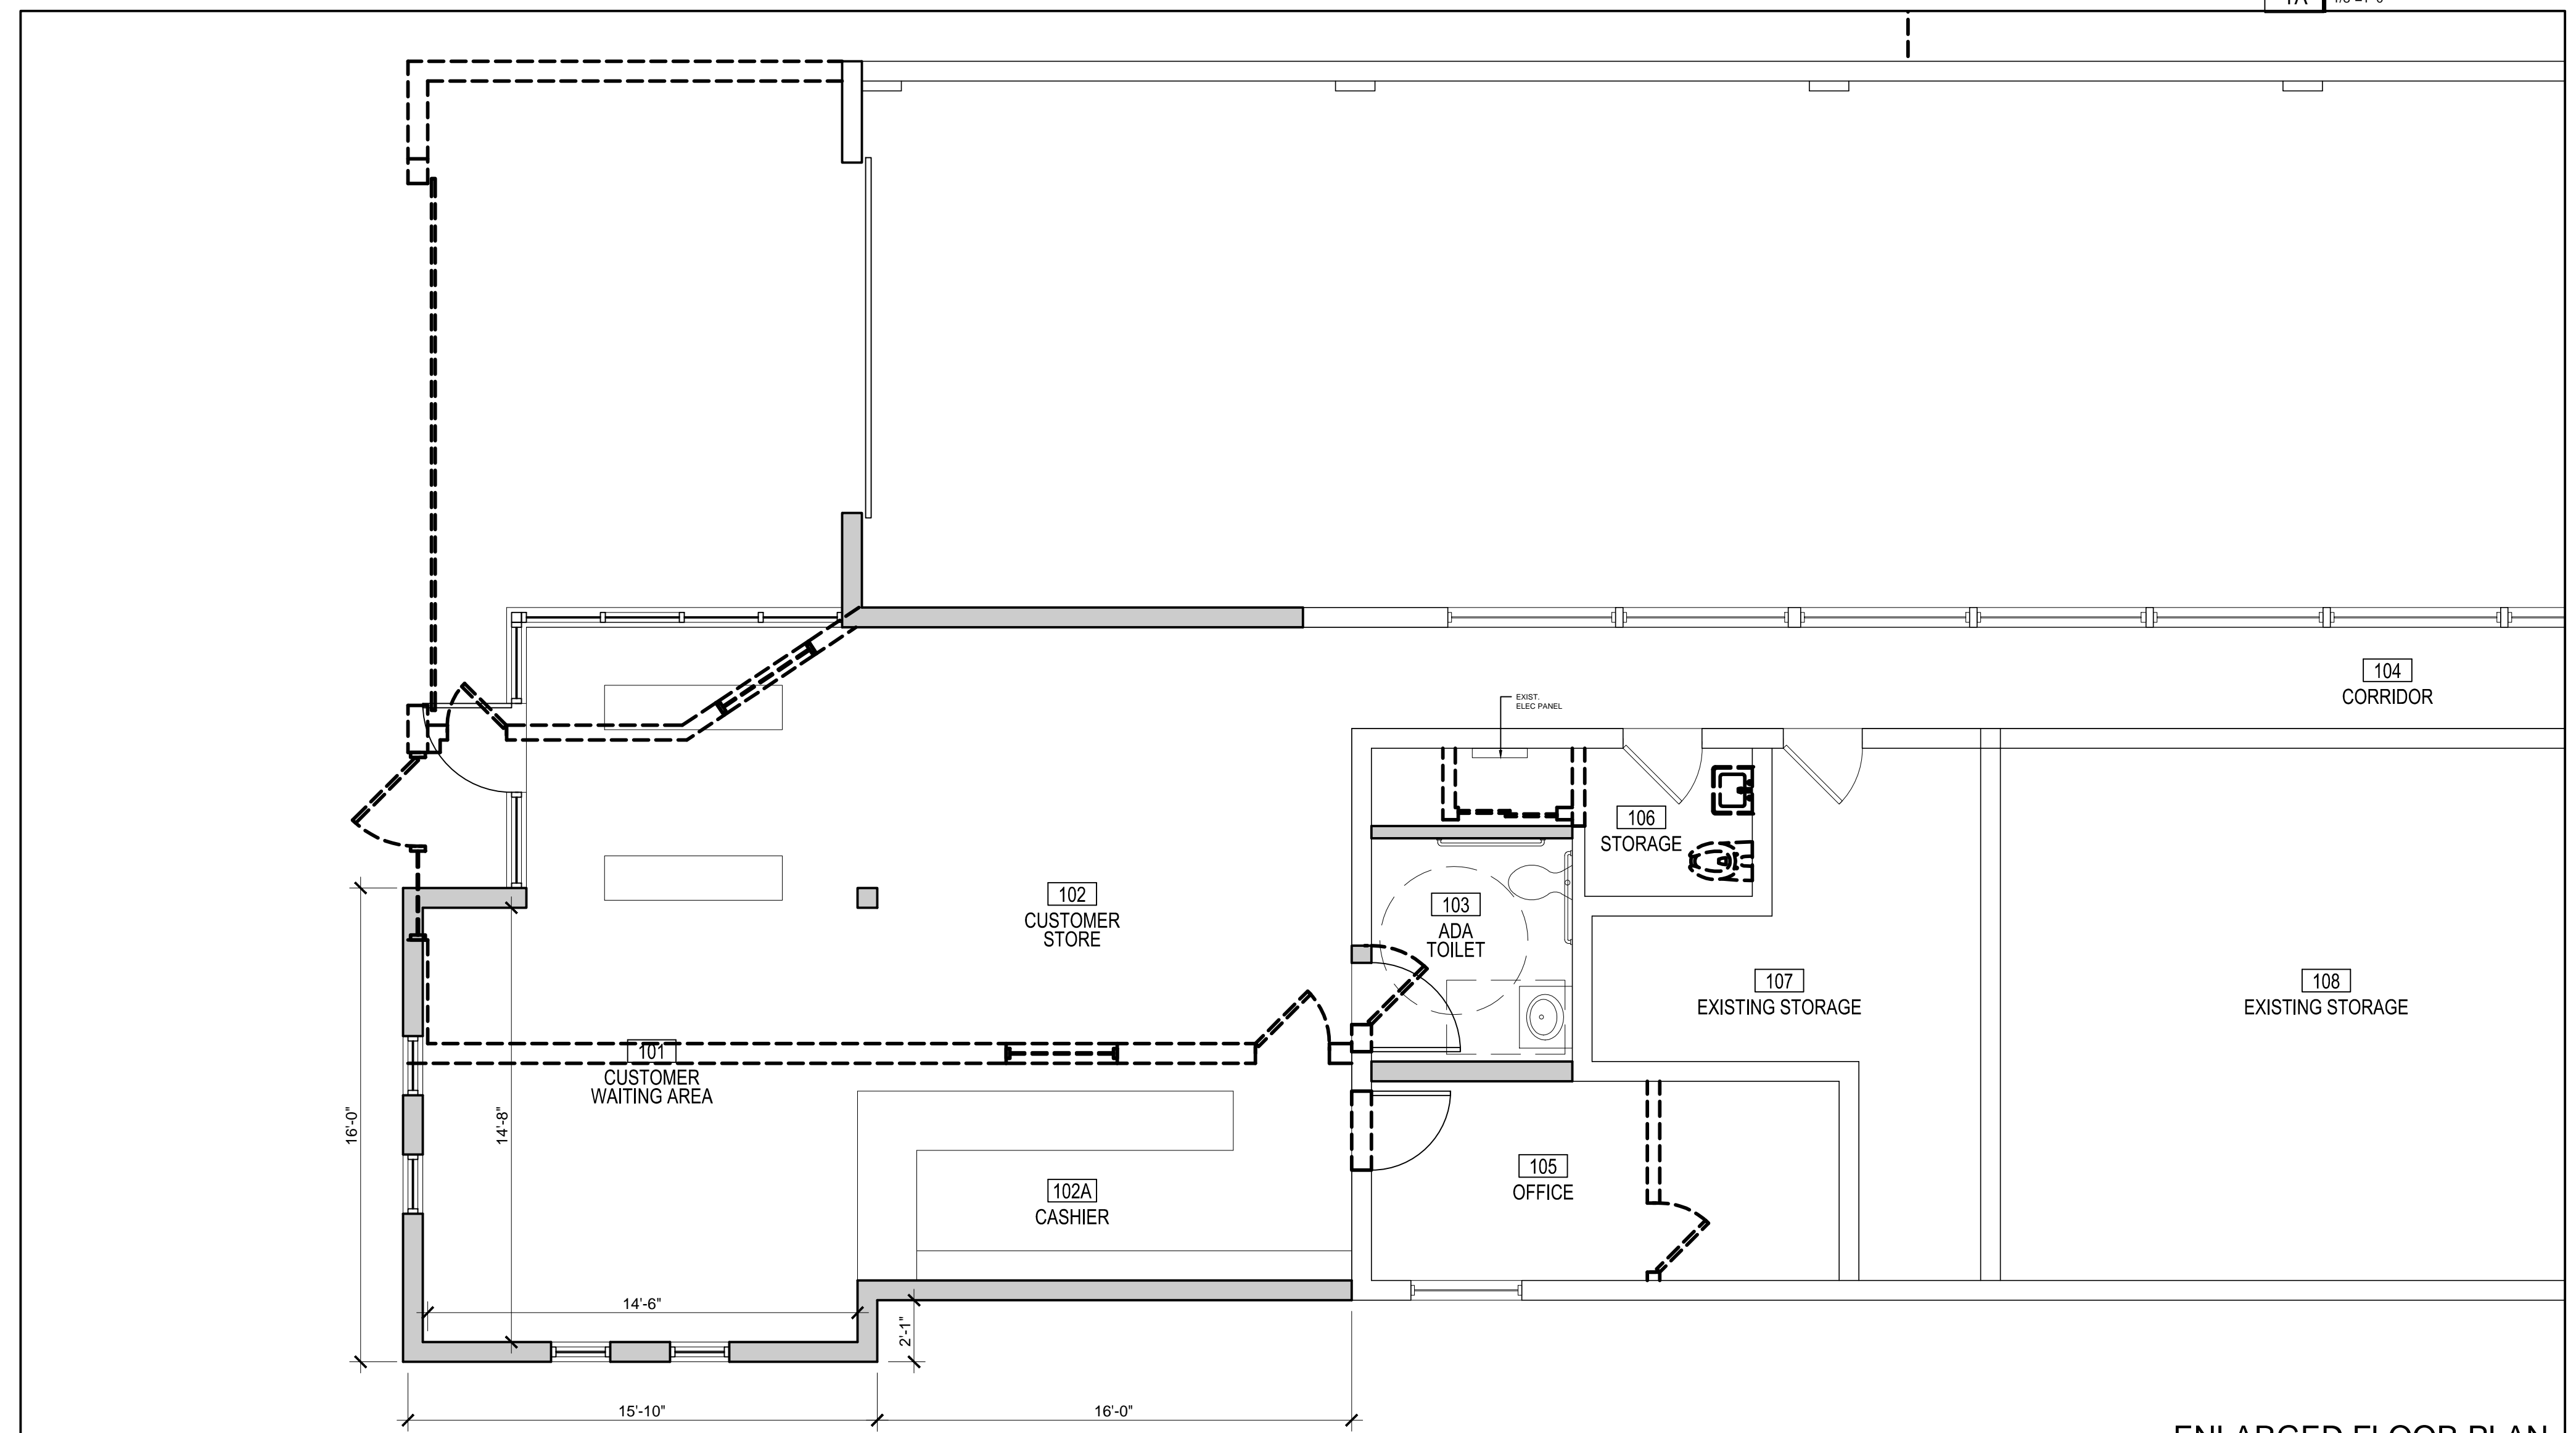

ENLARGED FLOOR PLAN
2A 1/4"=1'-0"

REVISION HISTORY:

REV.#	DATE	PURPOSE


PROJECT ARCHITECT:
Archixus
31 W 34 ST, 7 FL
NEW YORK, NY 10001
(212) 430-2122
Archixus@gmail.com

PROJECT CONSULTANTS:

PROFESSIONAL SIGNATURE:

LICENSE NO:
NY 036086 NJ 017782 CT 013032

PROJECT:
magic touch car wash
PROJECT ADDRESS:
2352 Rt. 70 West
Cherry Hill NJ 08002
CLIENT:
James Pyo

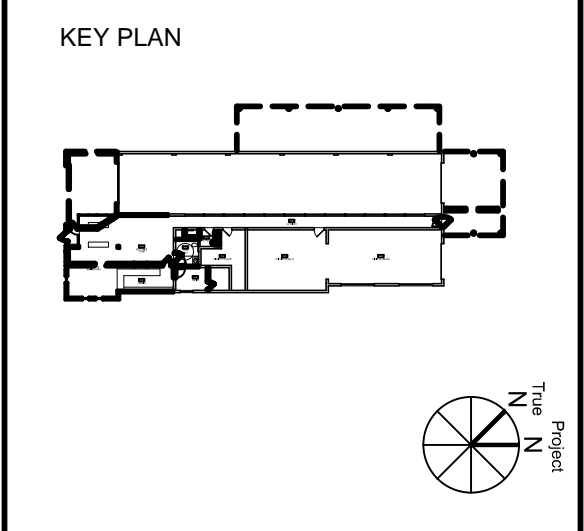

DRAWING TITLE:
FLOOR PLAN
SCALE:
AS SHOWN
DATE: 09/08/2019
PROJECT NO: 1911
DRAWN BY: JK
CHECKED BY: JHC
DRAWING NO:
A - 201.00
CADD FILE NO: OF

PROGRESS