

SEAL

No.	Description	Date
	PERMIT DRAWINGS	1-21-20
	REV.1	2-04-20
	REV.2	7-14-20


AMICI RESTURANT

312 KRESSON RD.  
CHERRY HILL, NJ


ZONING1

Project number: 2020-006  
Date: 1-09-20  
Drawn by: DBB  
Checked by:

Scale: As Noted

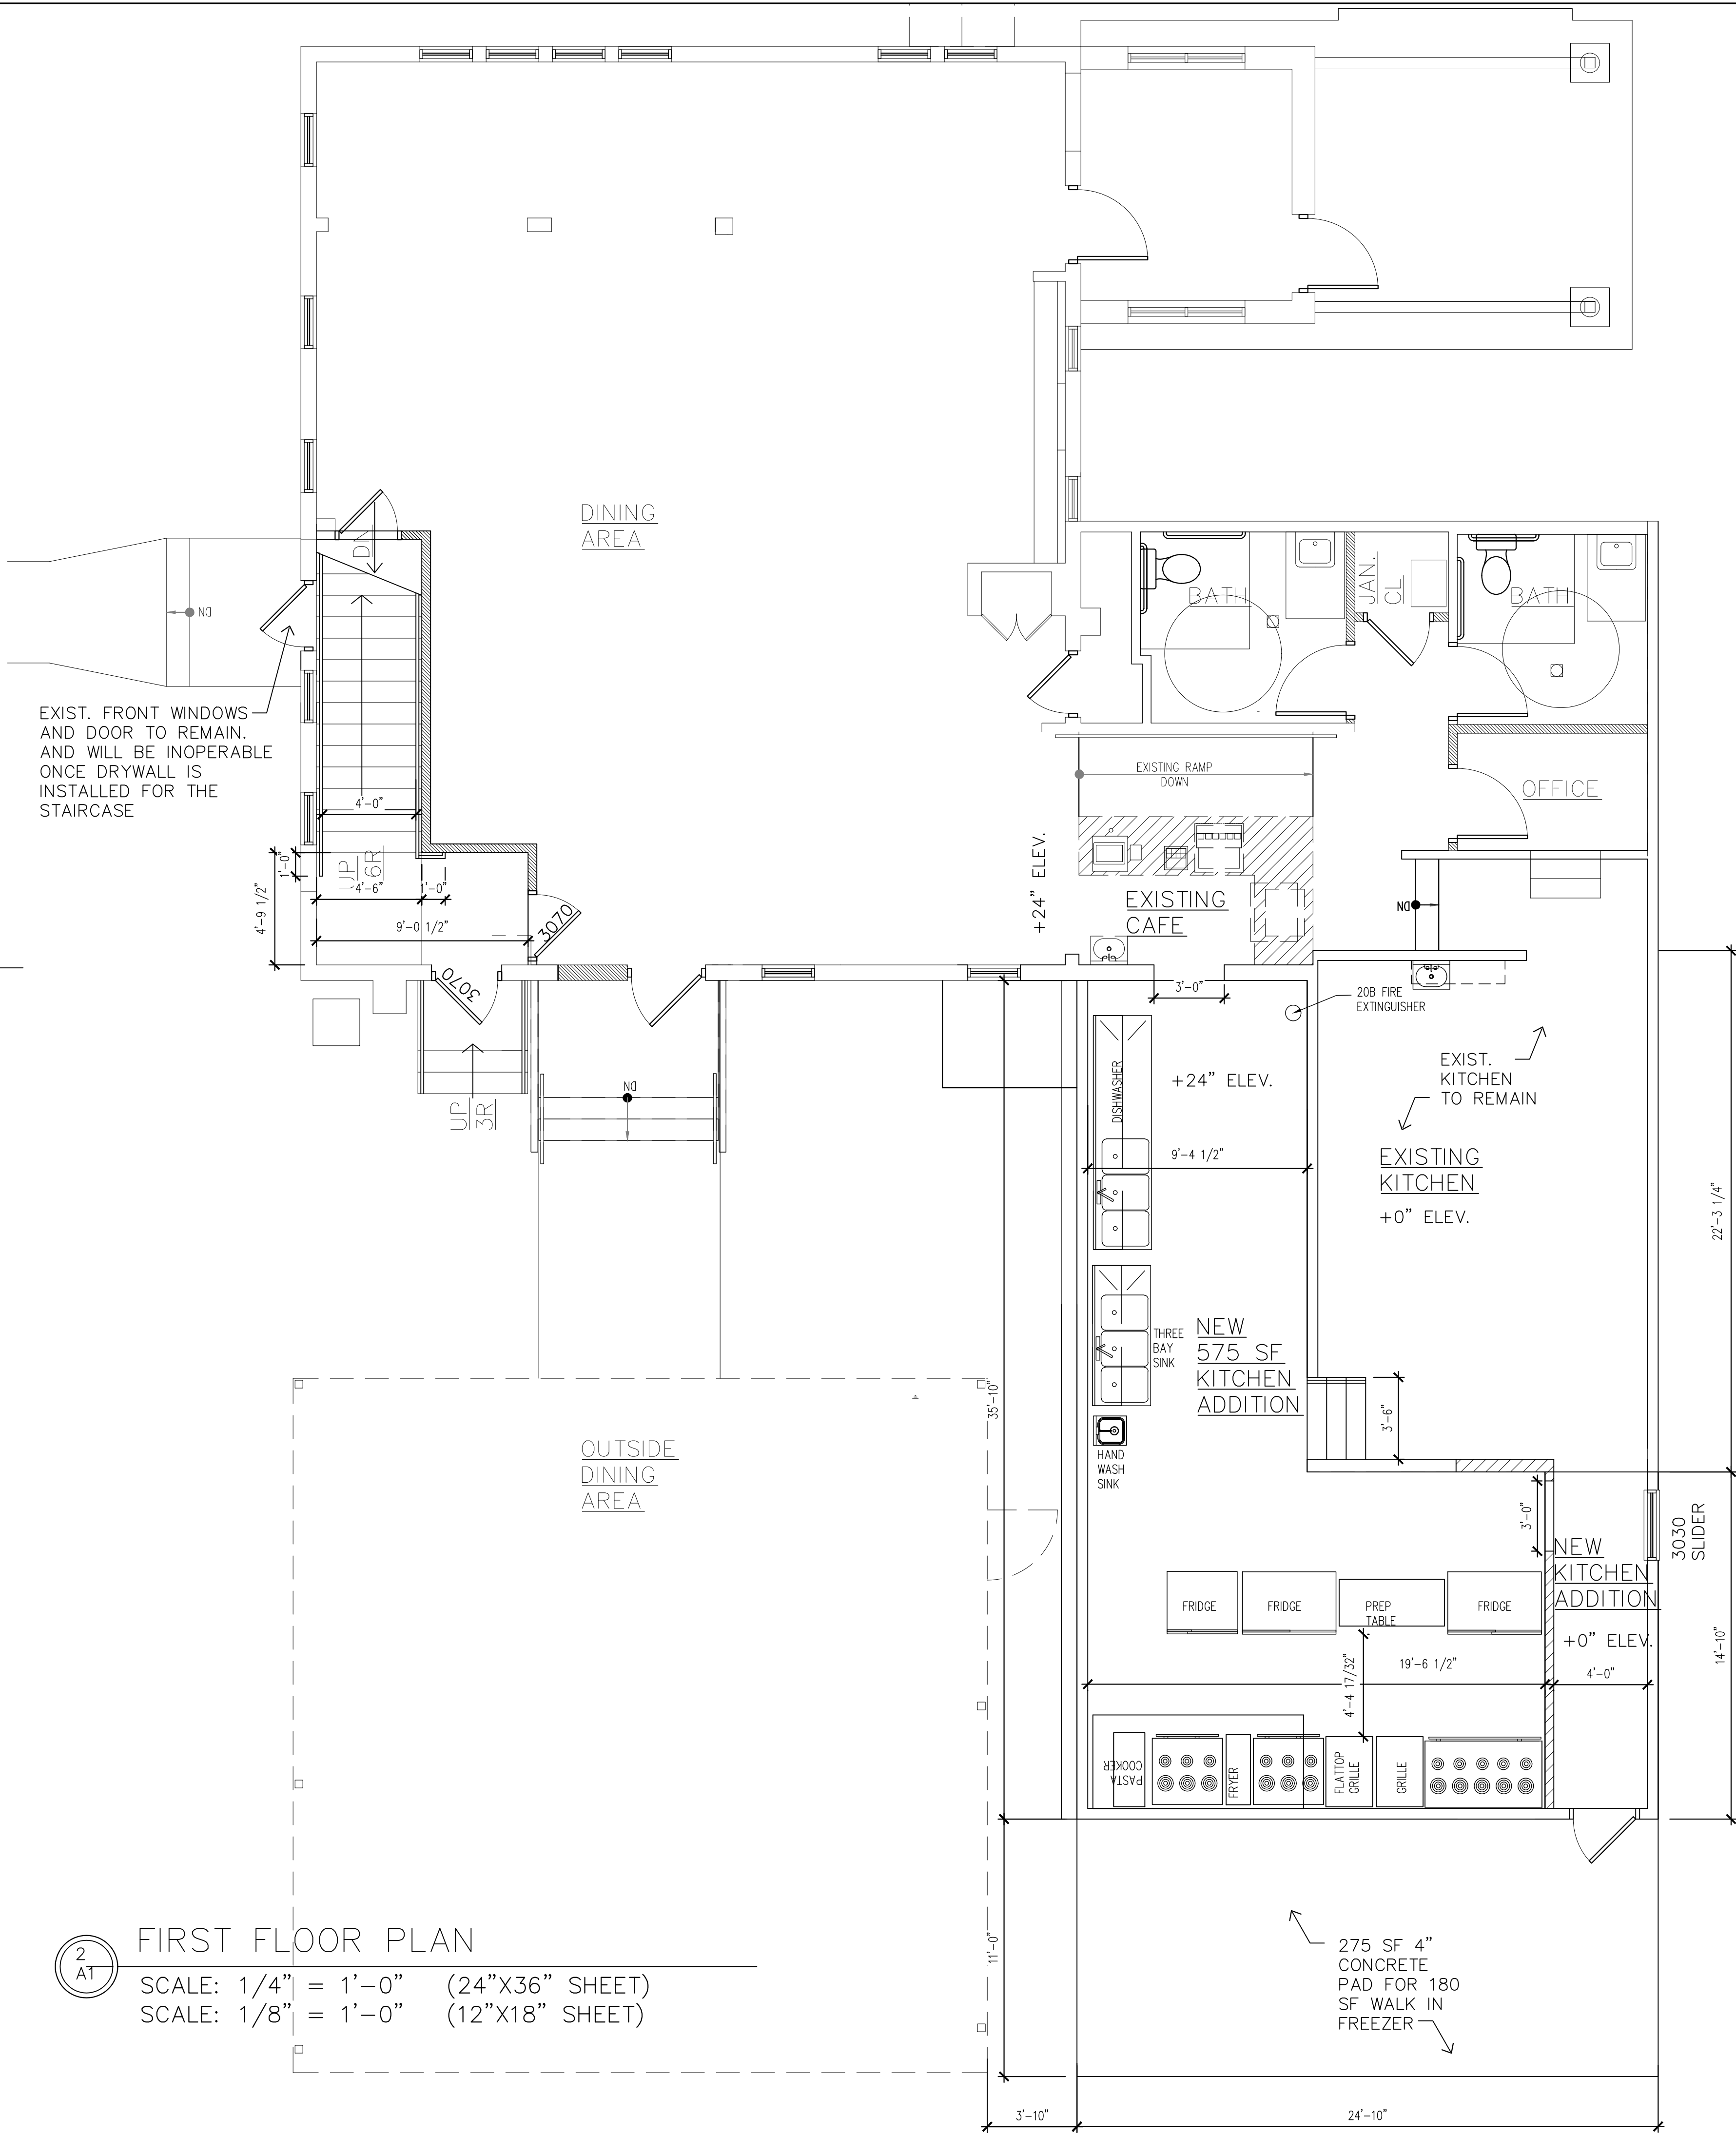

2 AT FIRST FLOOR PLAN  
SCALE: 1/4" = 1'-0" (24"x36" SHEET)  
SCALE: 1/8" = 1'-0" (12"x18" SHEET)

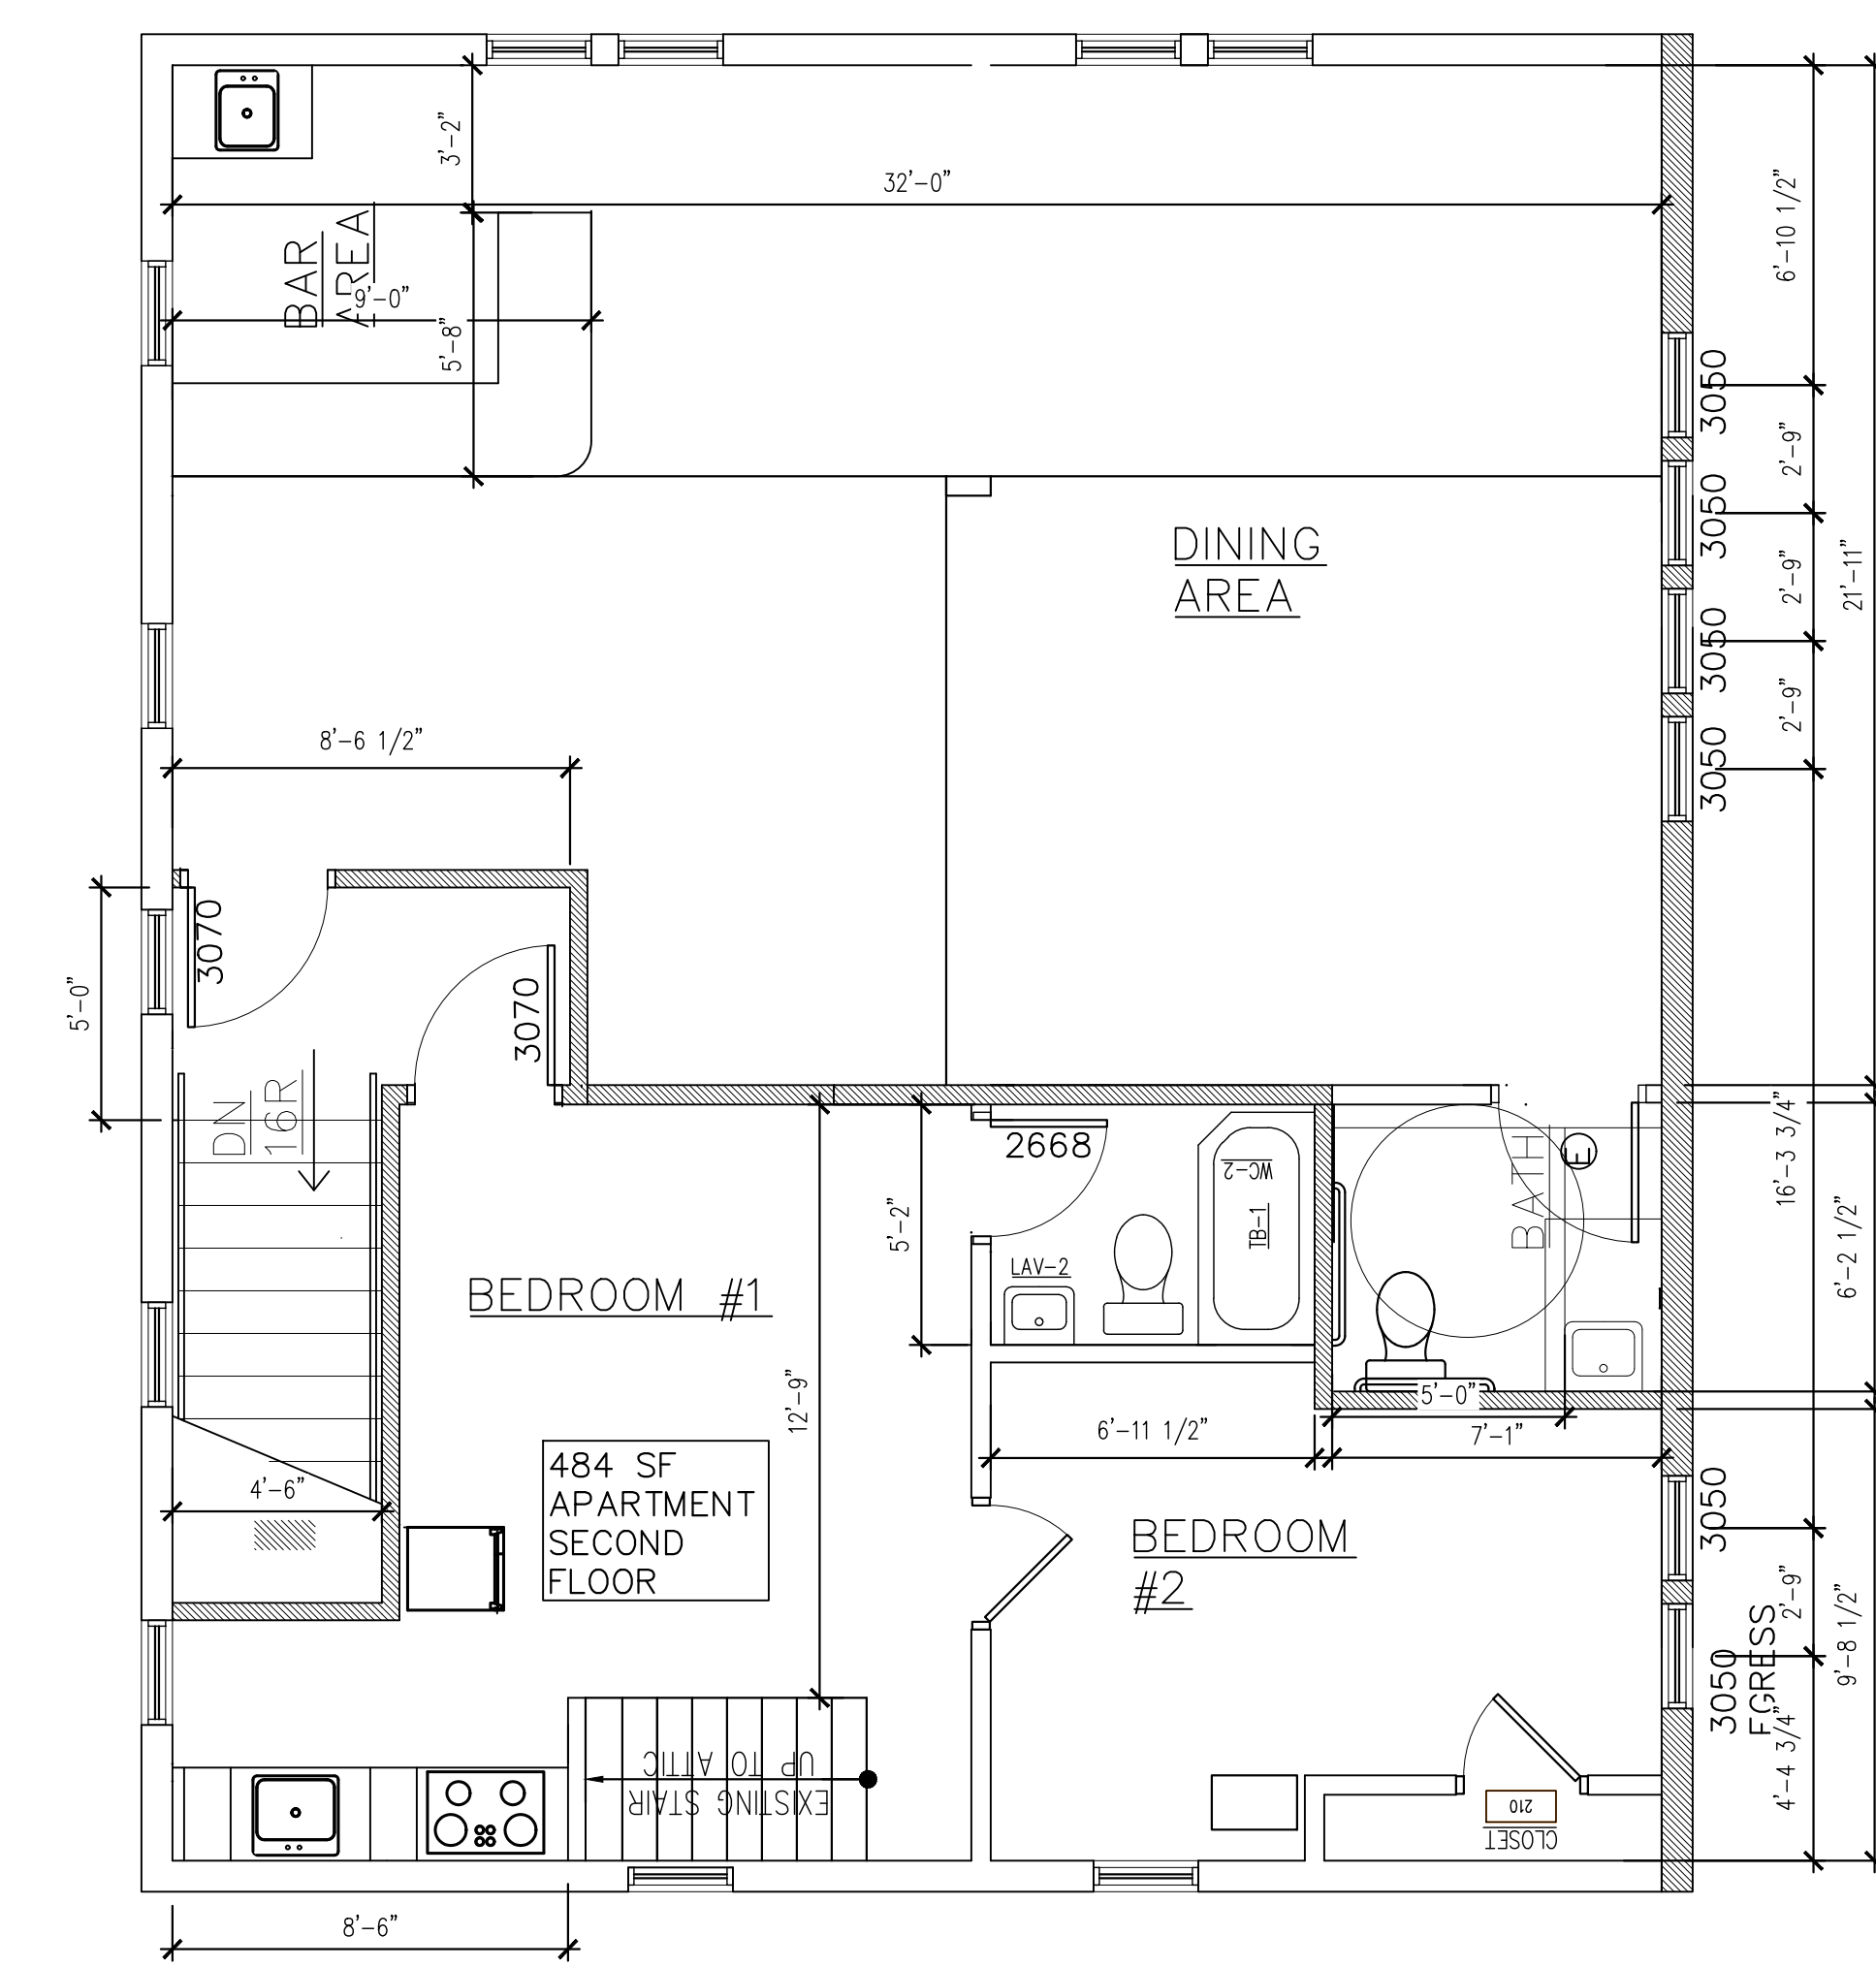

2 AT SECOND FLOOR  
SCALE: 1/4" = 1'-0" (24"x36" SHEET)  
SCALE: 1/8" = 1'-0" (12"x18" SHEET)

275 SF 4" CONCRETE PAD FOR 180 SF WALK IN FREEZER