
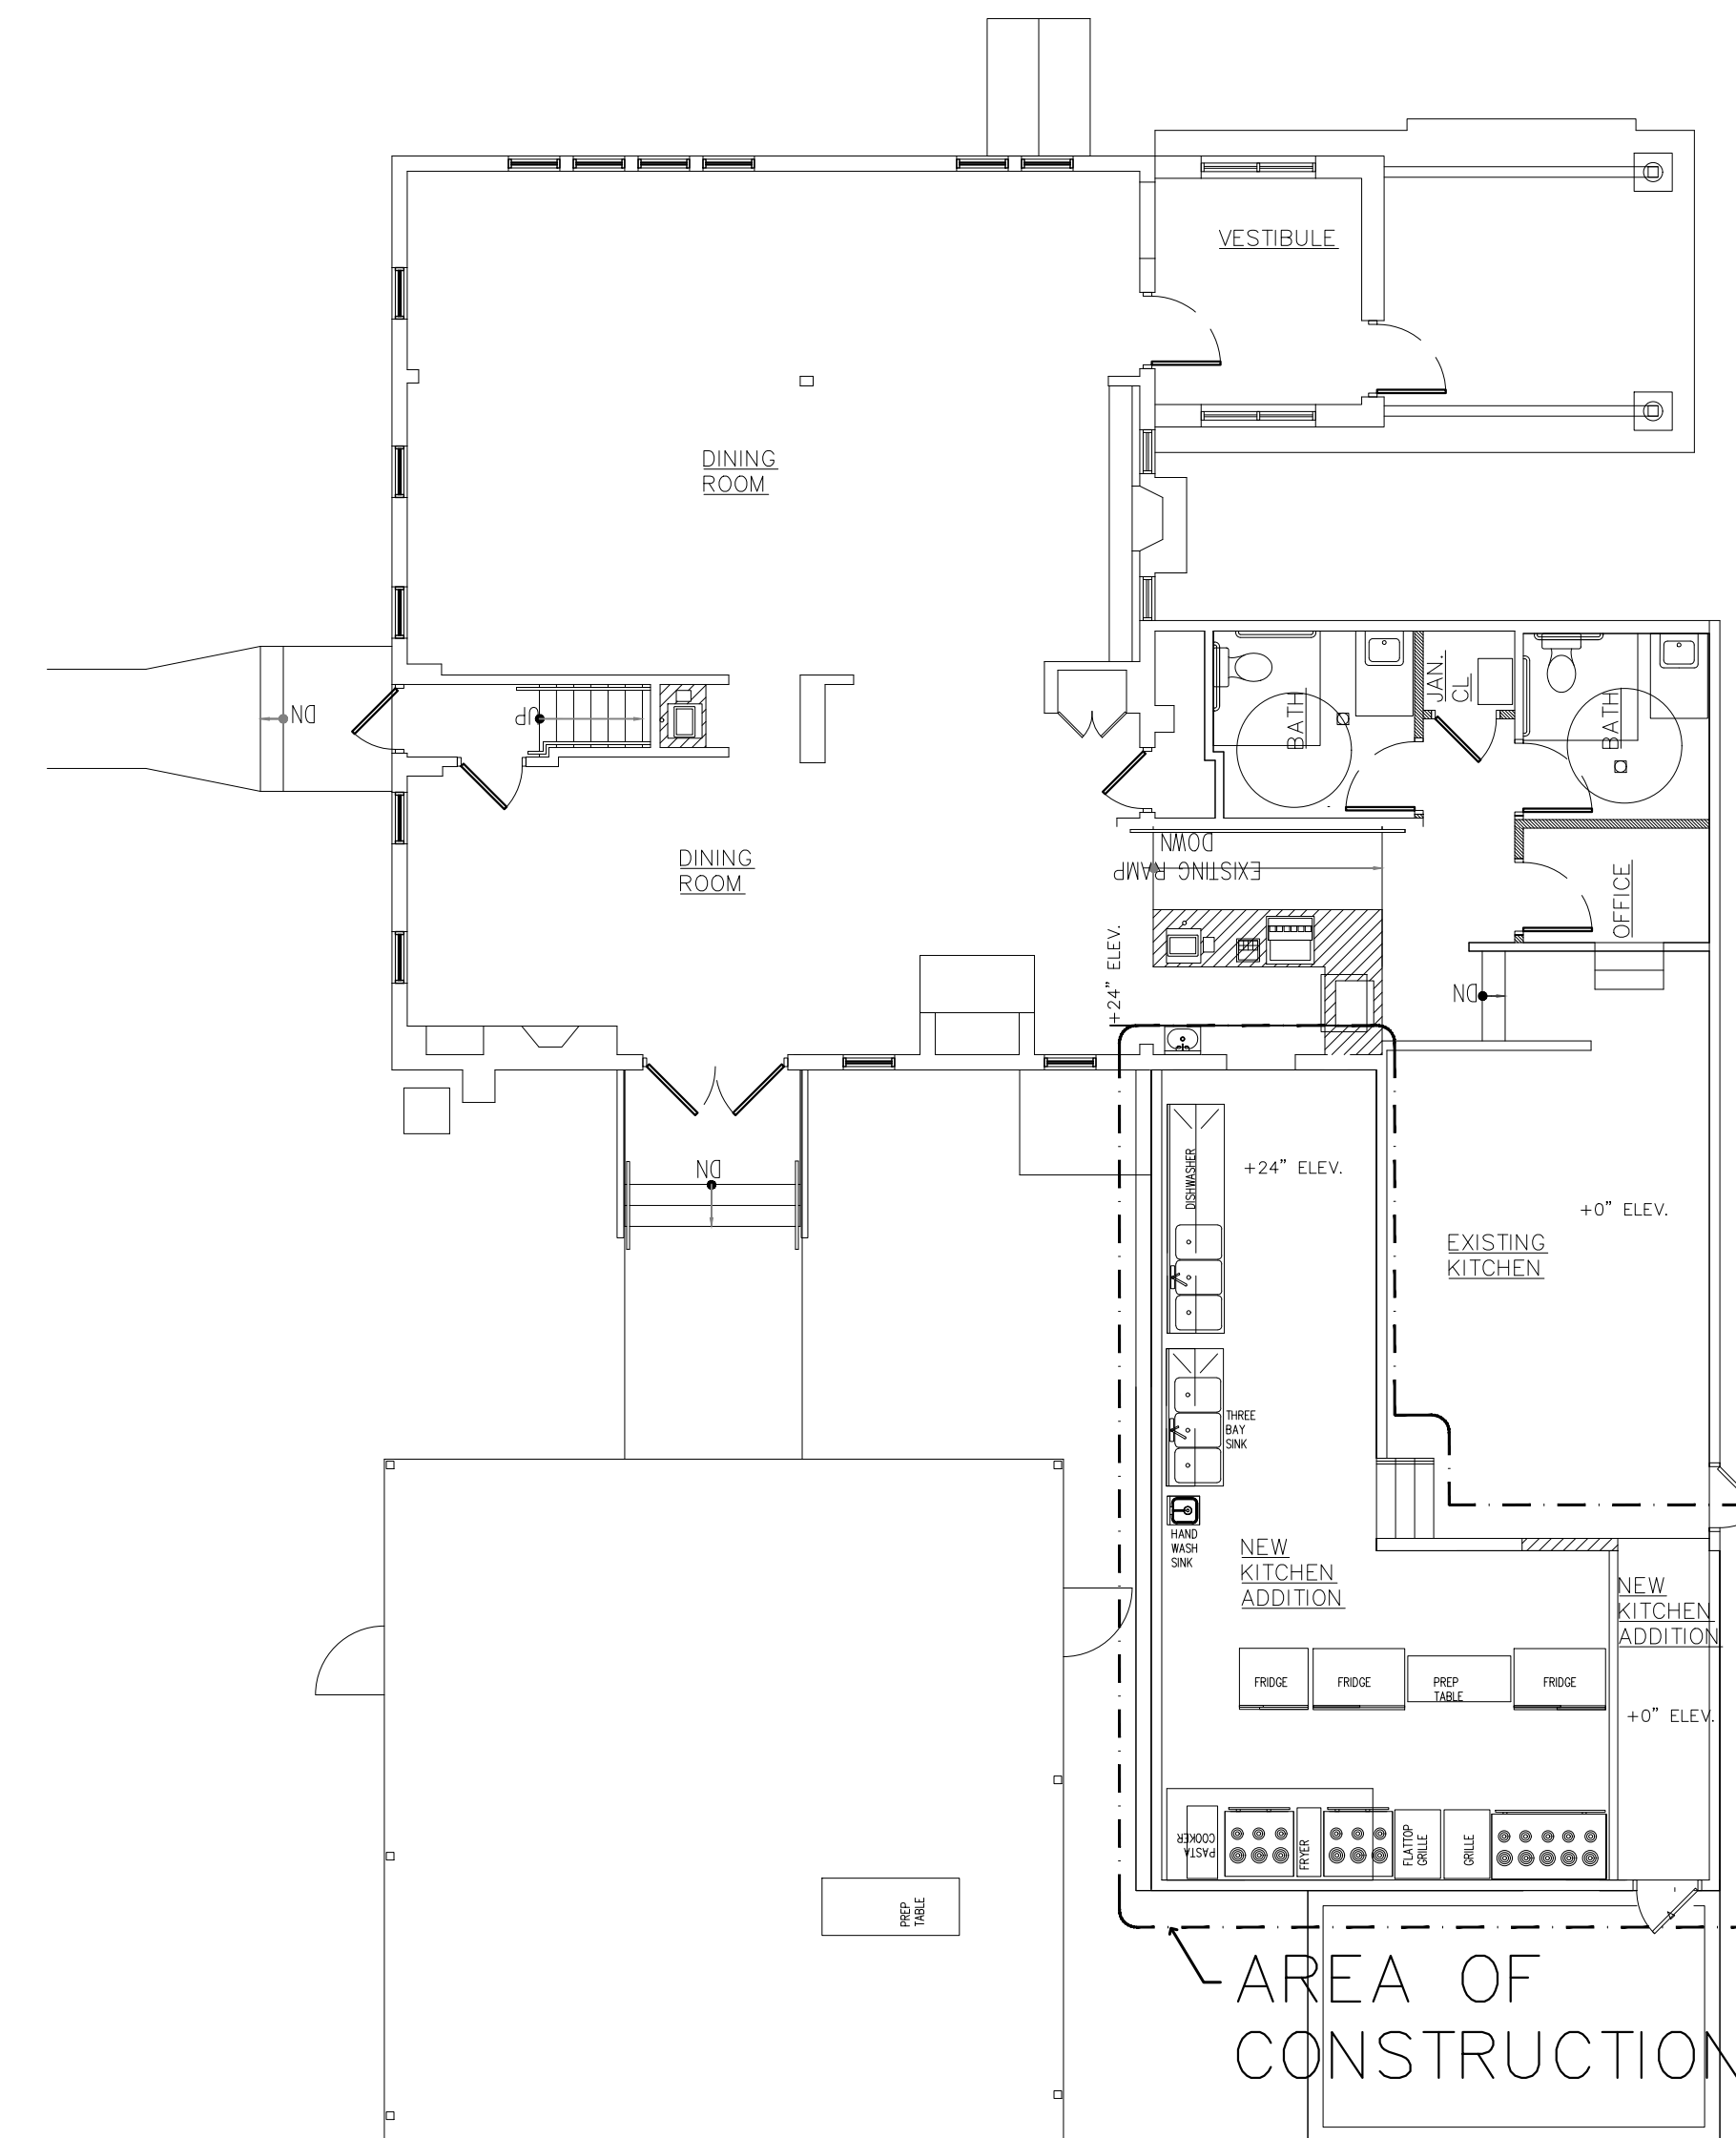
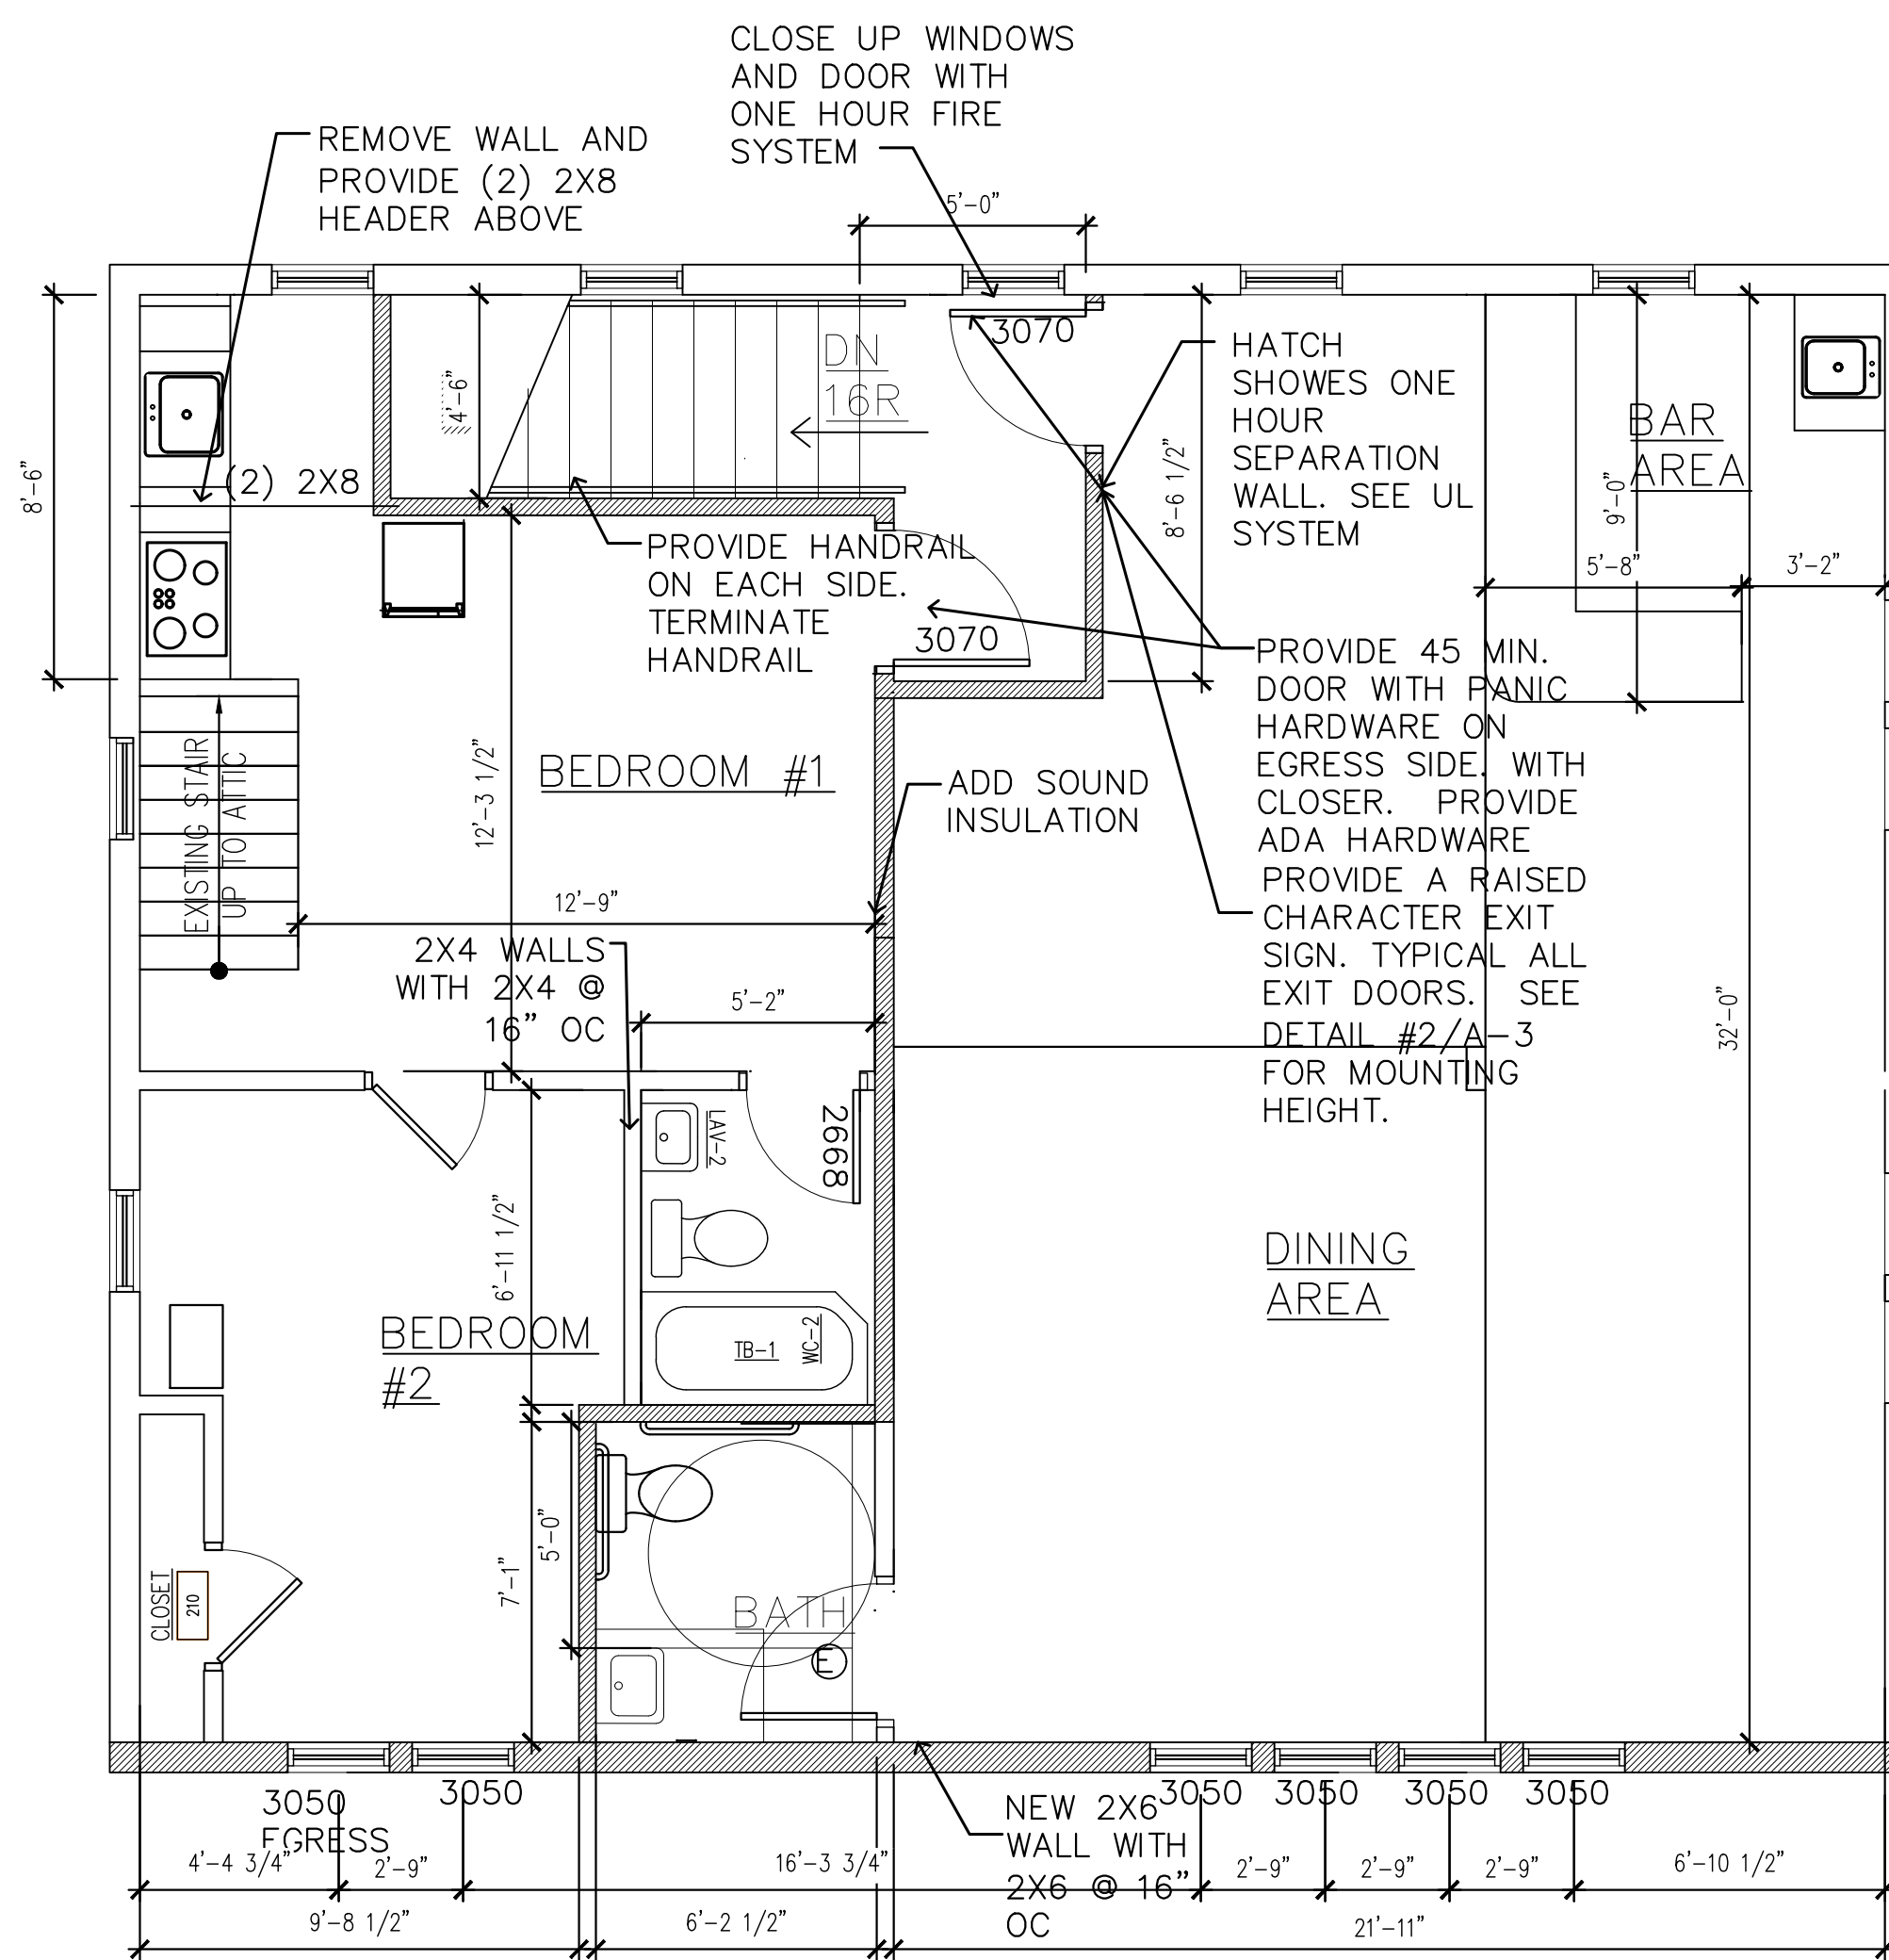


SEAL

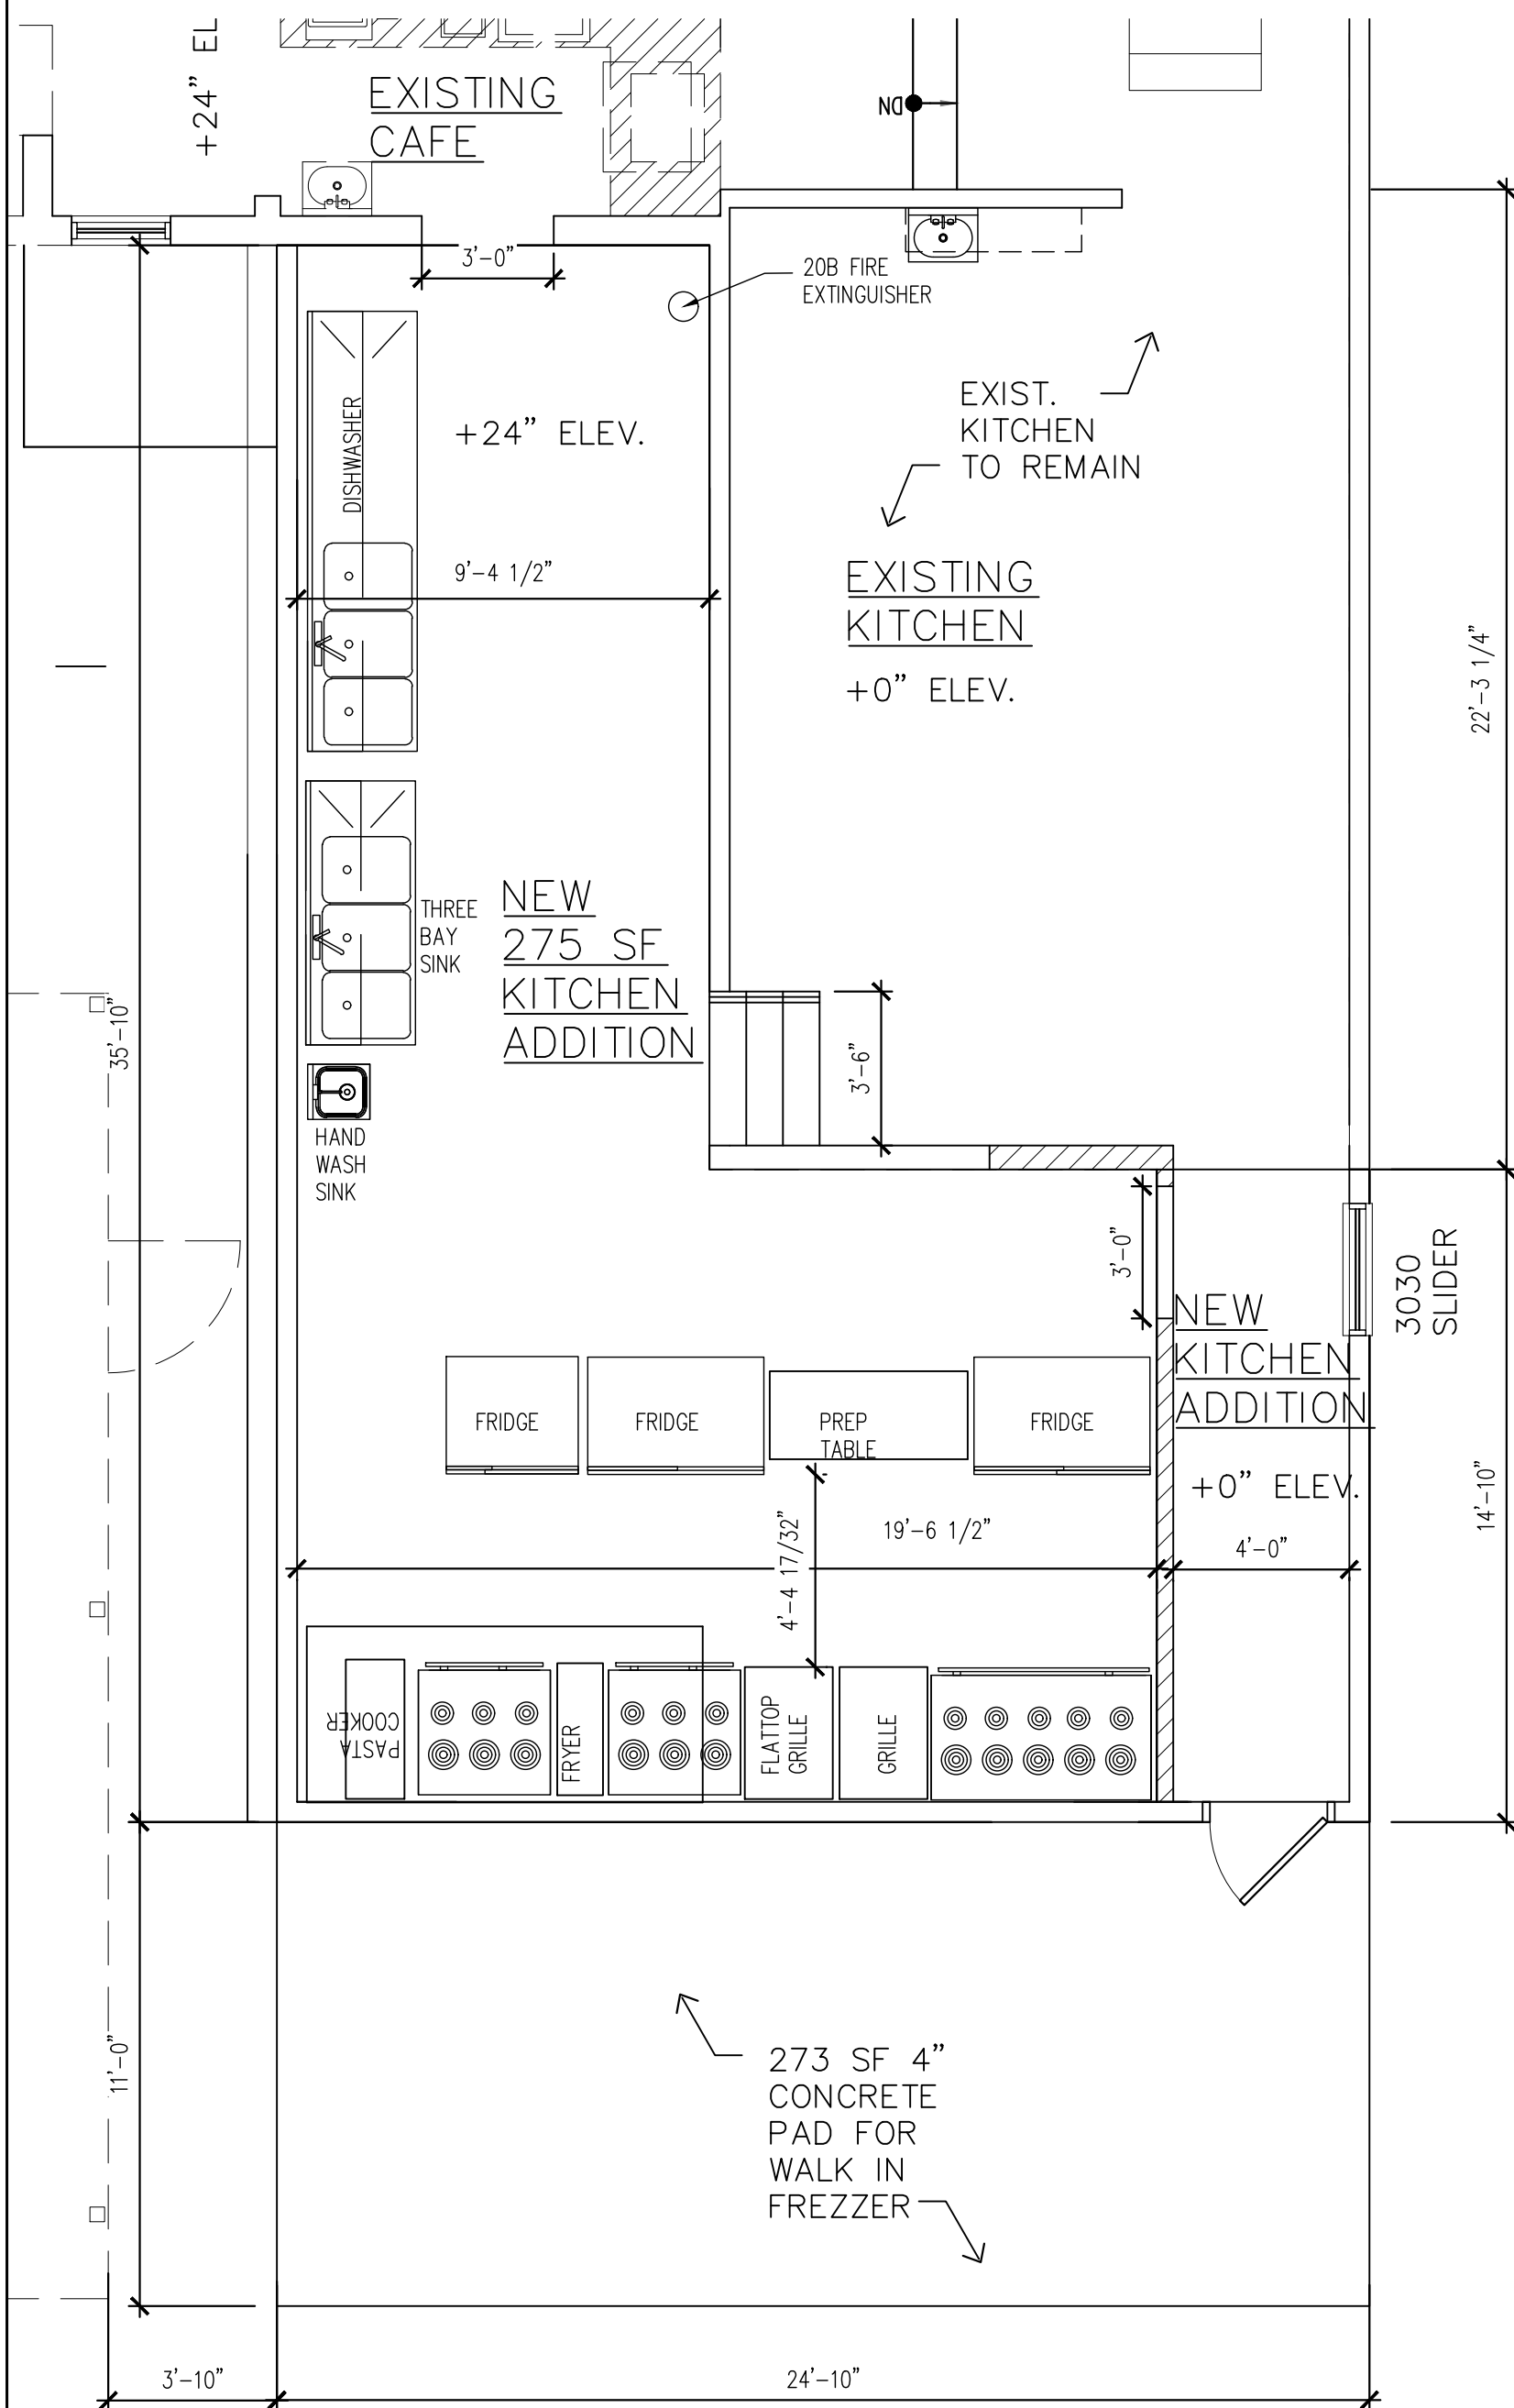

2
AT

FIRST FLOOR KITCHEN PLAN

SCALE: 1/4" = 1'-0" (24"x36" SHEET)
SCALE: 1/8" = 1'-0" (12"x18" SHEET)

2
AT

SECOND FLOOR

SCALE: 1/4" = 1'-0" (24"x36" SHEET)
SCALE: 1/8" = 1'-0" (12"x18" SHEET)

3
AT

OVERALL FLOOR PLAN

NTS

No.	Description	Date
	PERMIT DRAWINGS	1-21-20
	REV.1	2-04-20

AMICI RESTAURANT

312 KRESSON RD.
CHERRY HILL, NJ

ZONING1

Project number 2020-006
Date 1-09-20
Drawn by DBB
Checked by

Scale As Noted