


David Brand
Architecture

3 SUFFOLK CT.
CHERRY HILL, NJ 08034
ph: 267.532.6073
e-mail: DavidBrandArchitecture@gmail.com
NJ LICENSE NUMBER: 21AIO191100
PA LICENSE NUMBER: RA404976


SEAL

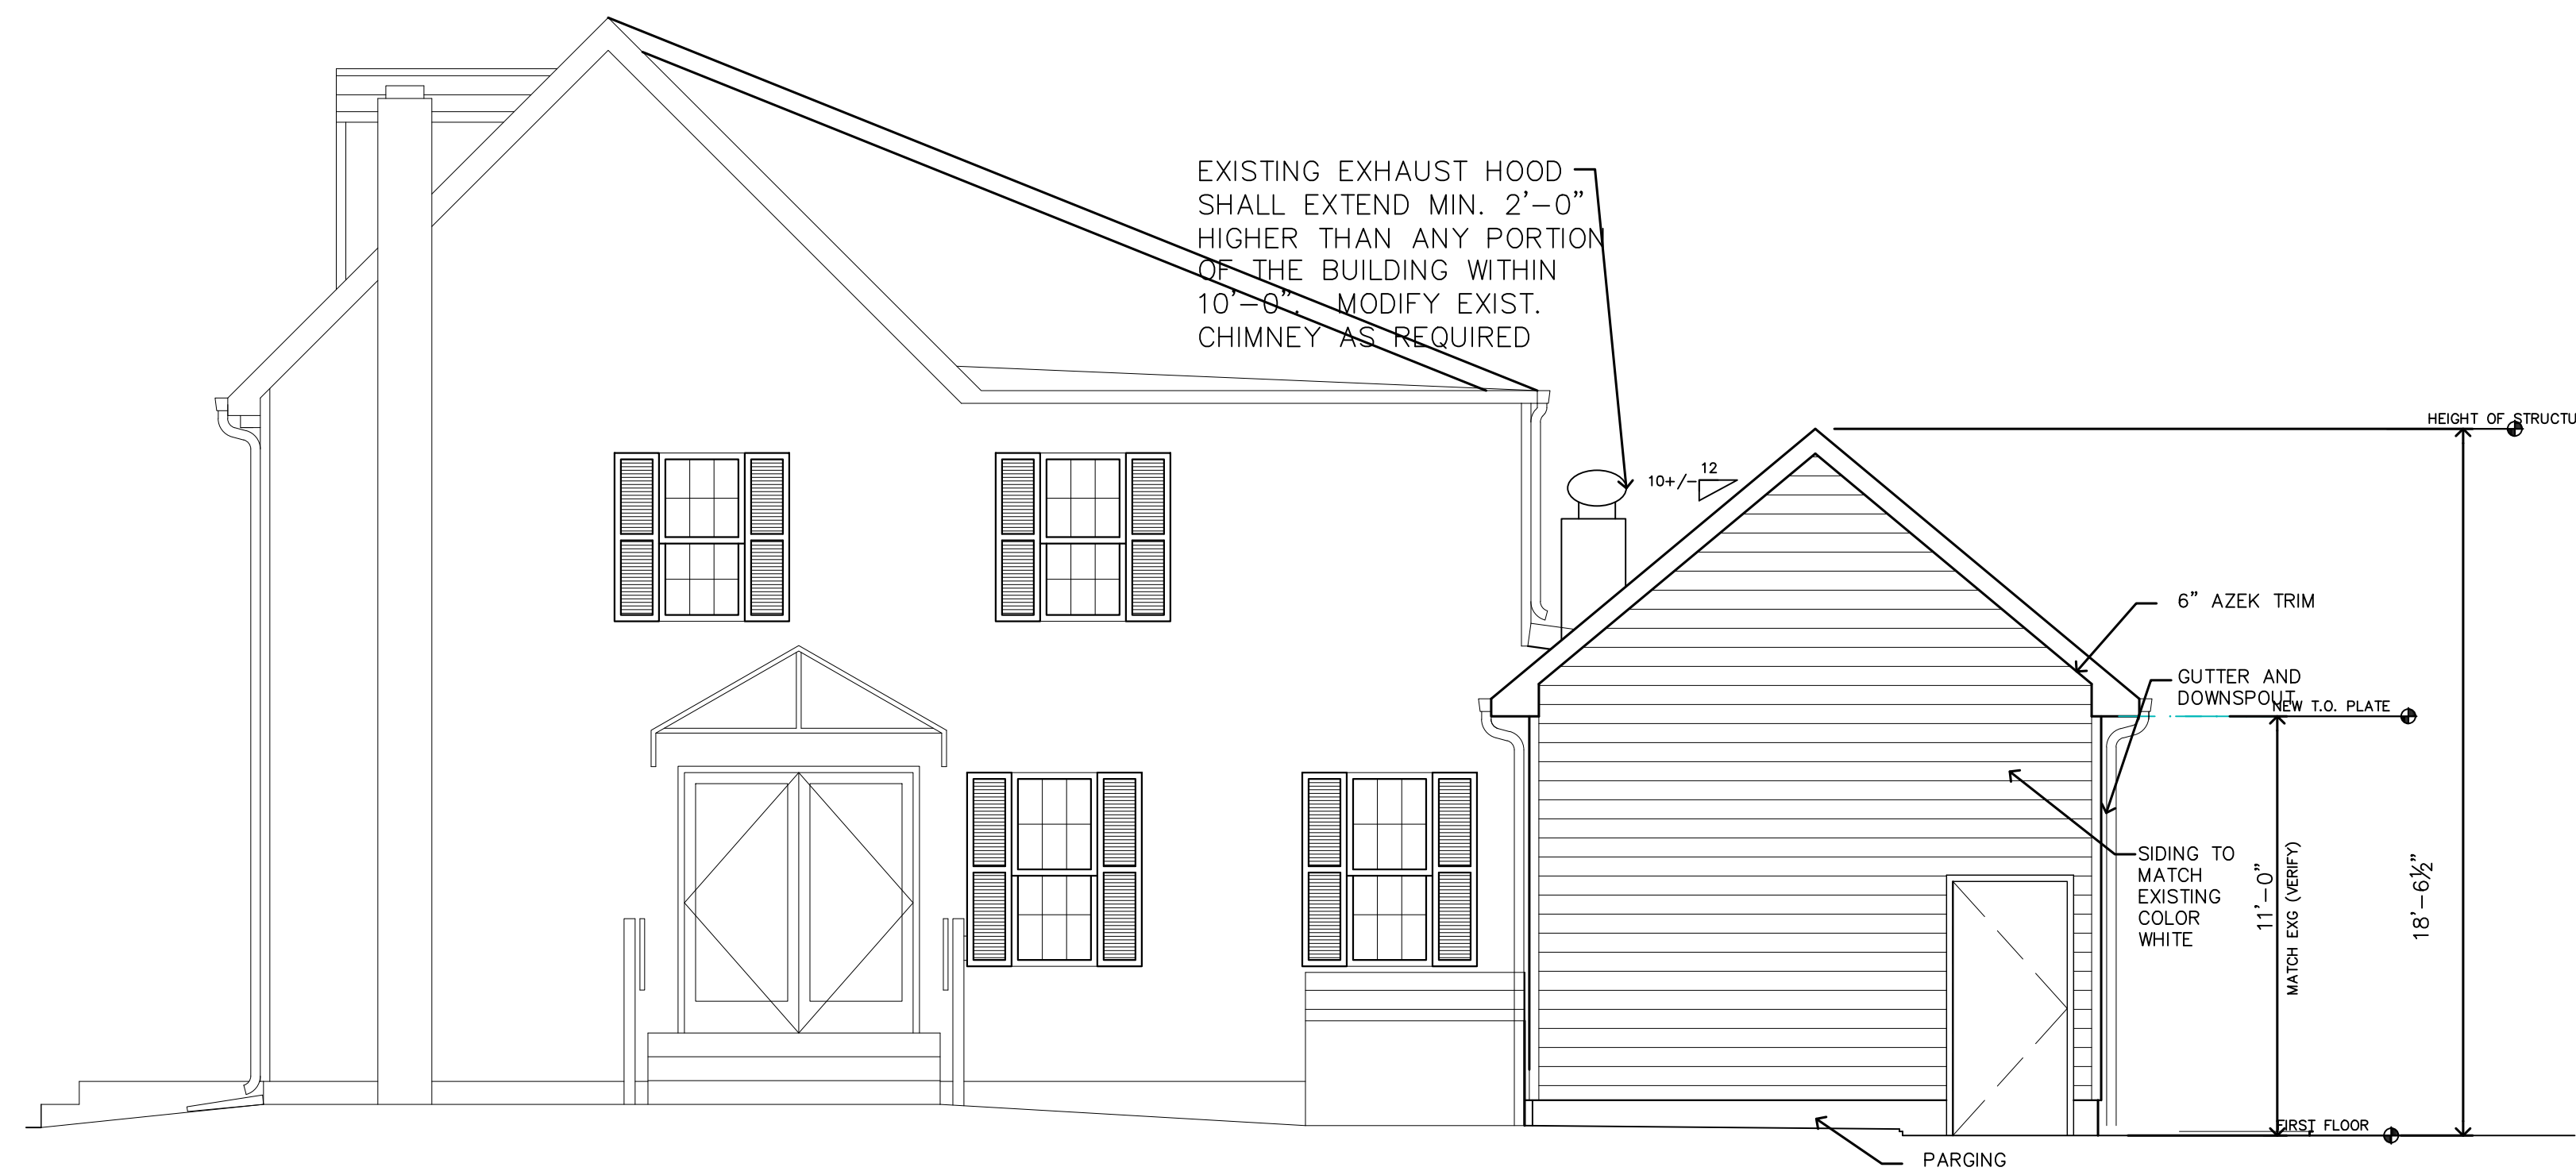

1
A3

REAR ELEVATION

SCALE: 1/2" = 1'-0" (24"X36" SHEET)
SCALE: 1/4" = 1'-0" (11"X17" SHEET)

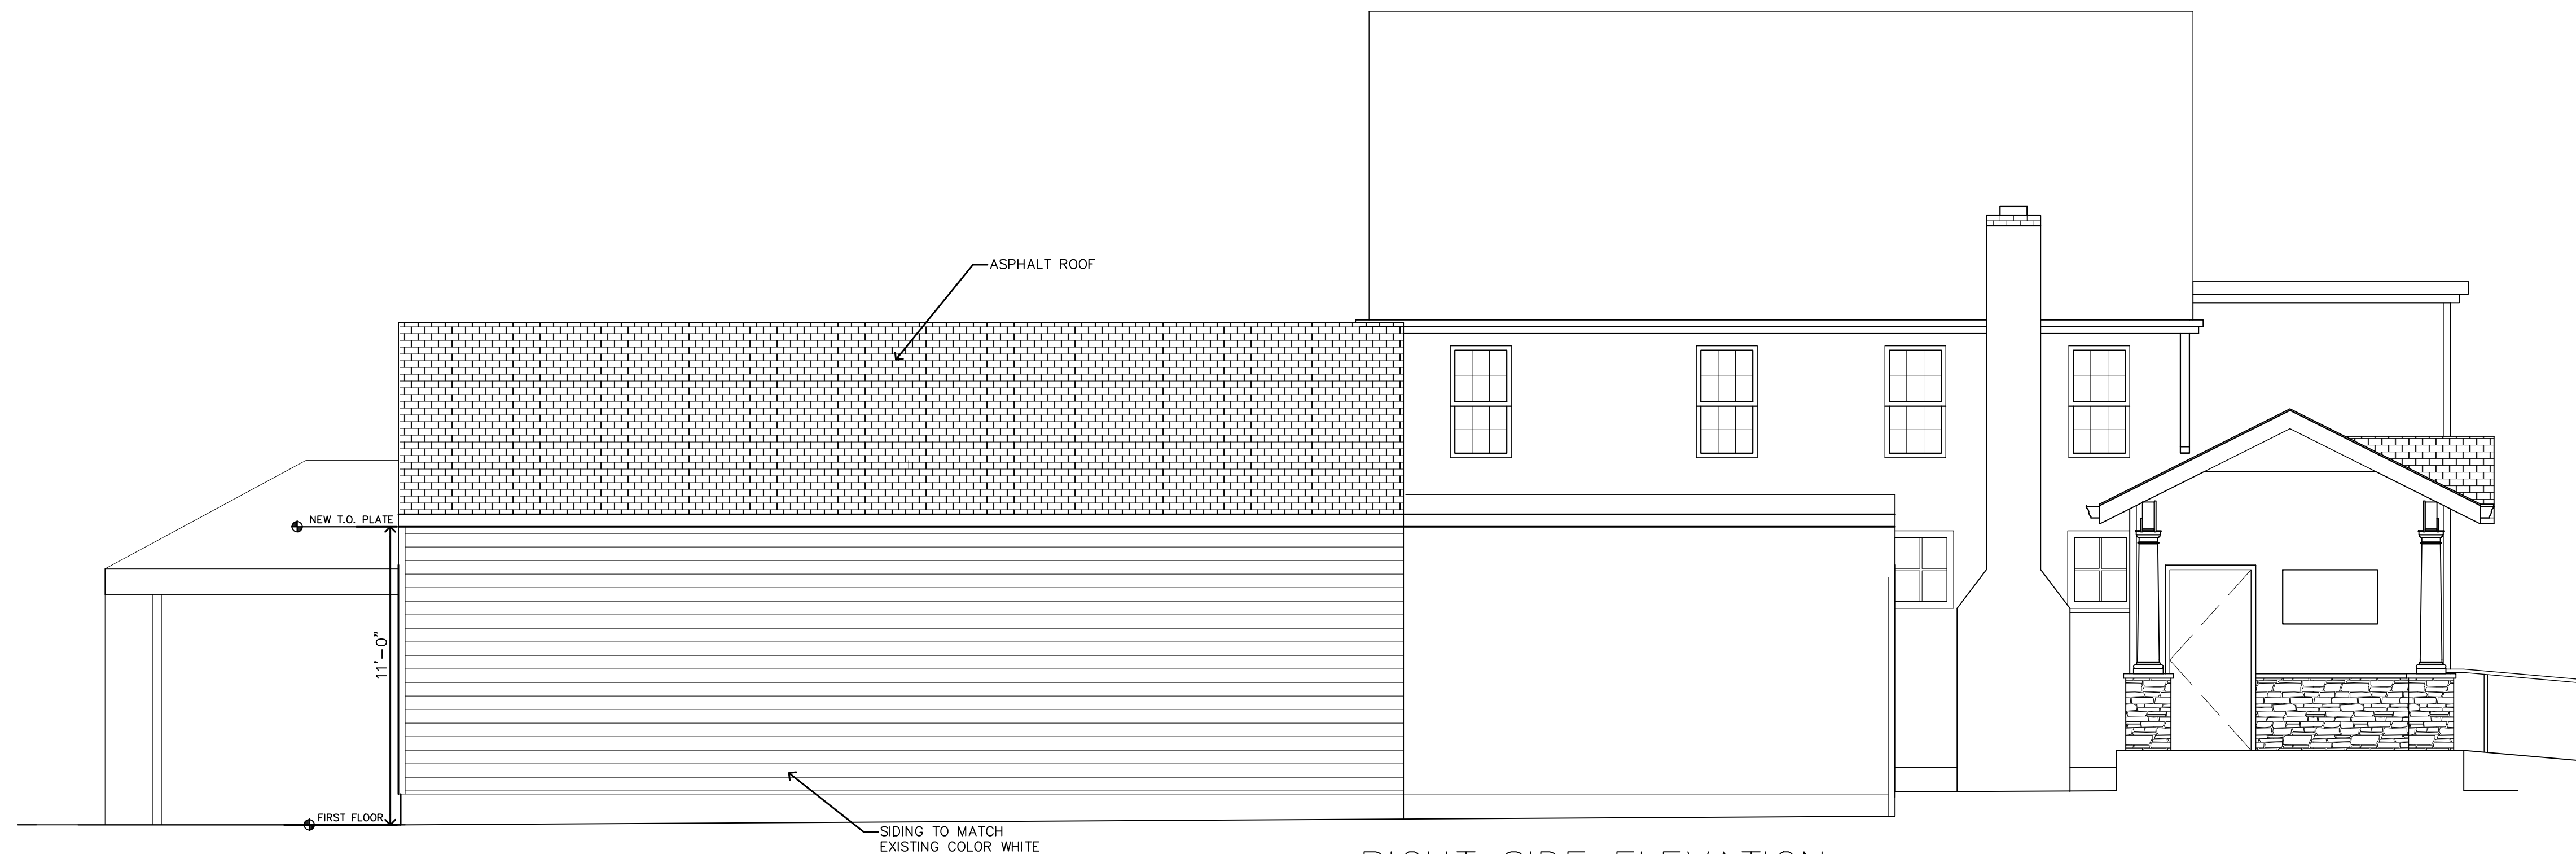

1
A4

RIGHT SIDE ELEVATION

SCALE: 1/2" = 1'-0" (24"X36" SHEET)
SCALE: 1/4" = 1'-0" (11"X17" SHEET)

No.	Description	Date
	PERMIT DRAWINGS	1-21-20
	REV.1	2-04-20

AMICI RESTURANT

312 KRESSON RD.
CHERRY HILL, NJ

ZONING 2

Project number	2020-006
Date	1-09-20
Drawn by	DBB
Checked by	
Scale	As Noted