



SEAL

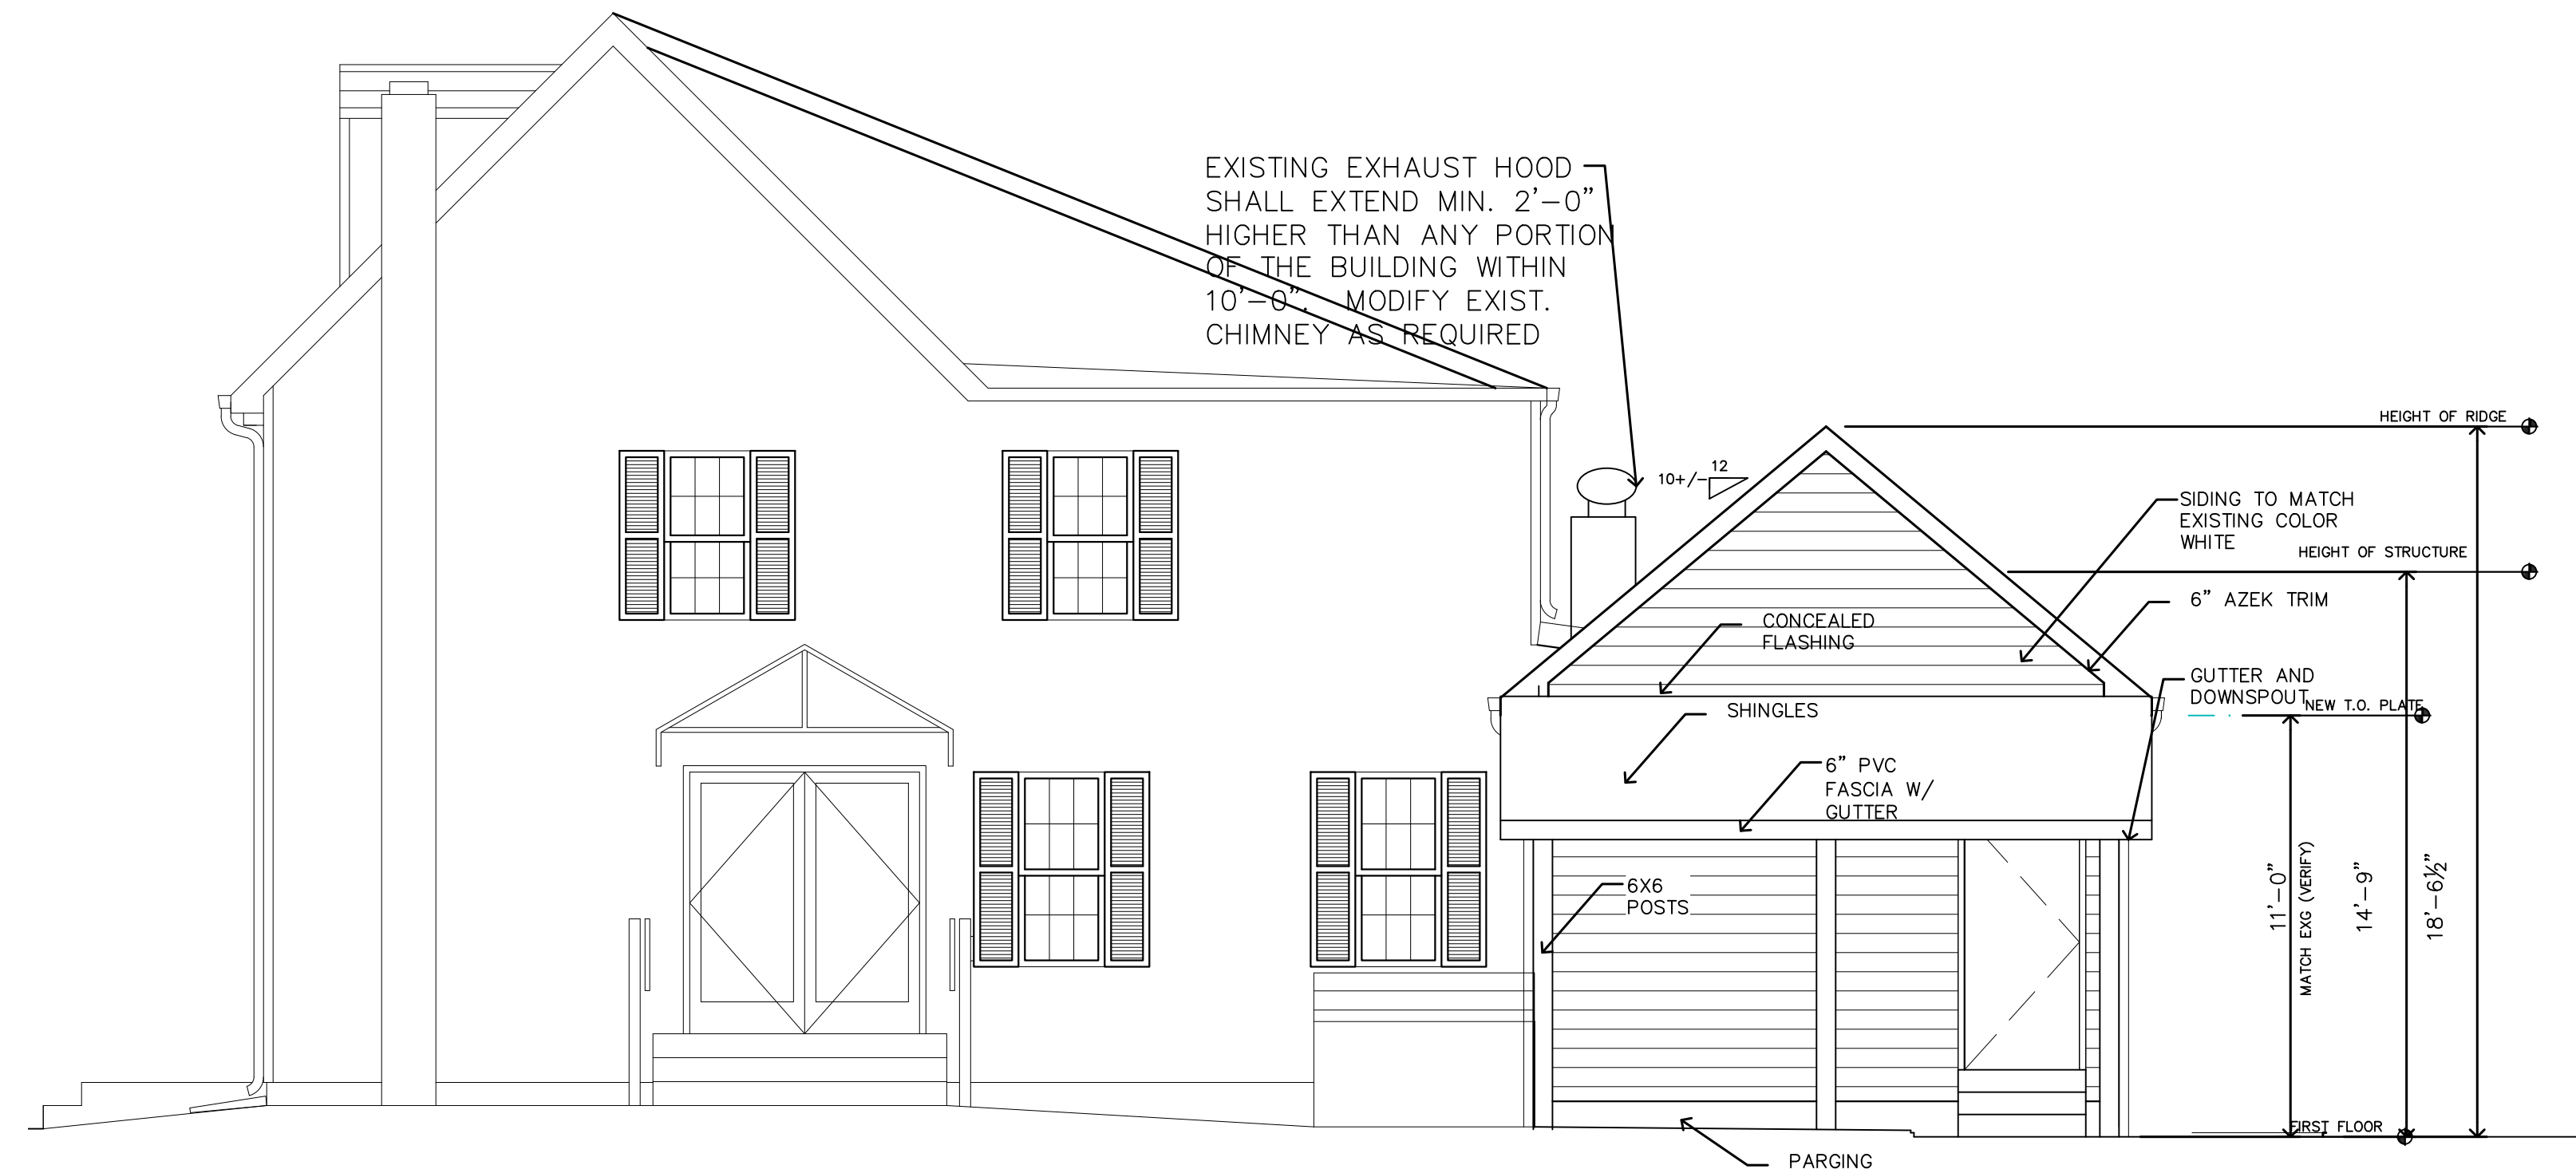

2
Z1
PREVIOUS REAR ELEVATION
SCALE: 1/2" = 1'-0" (24"X36" SHEET)
SCALE: 1/4" = 1'-0" (11"X17" SHEET)

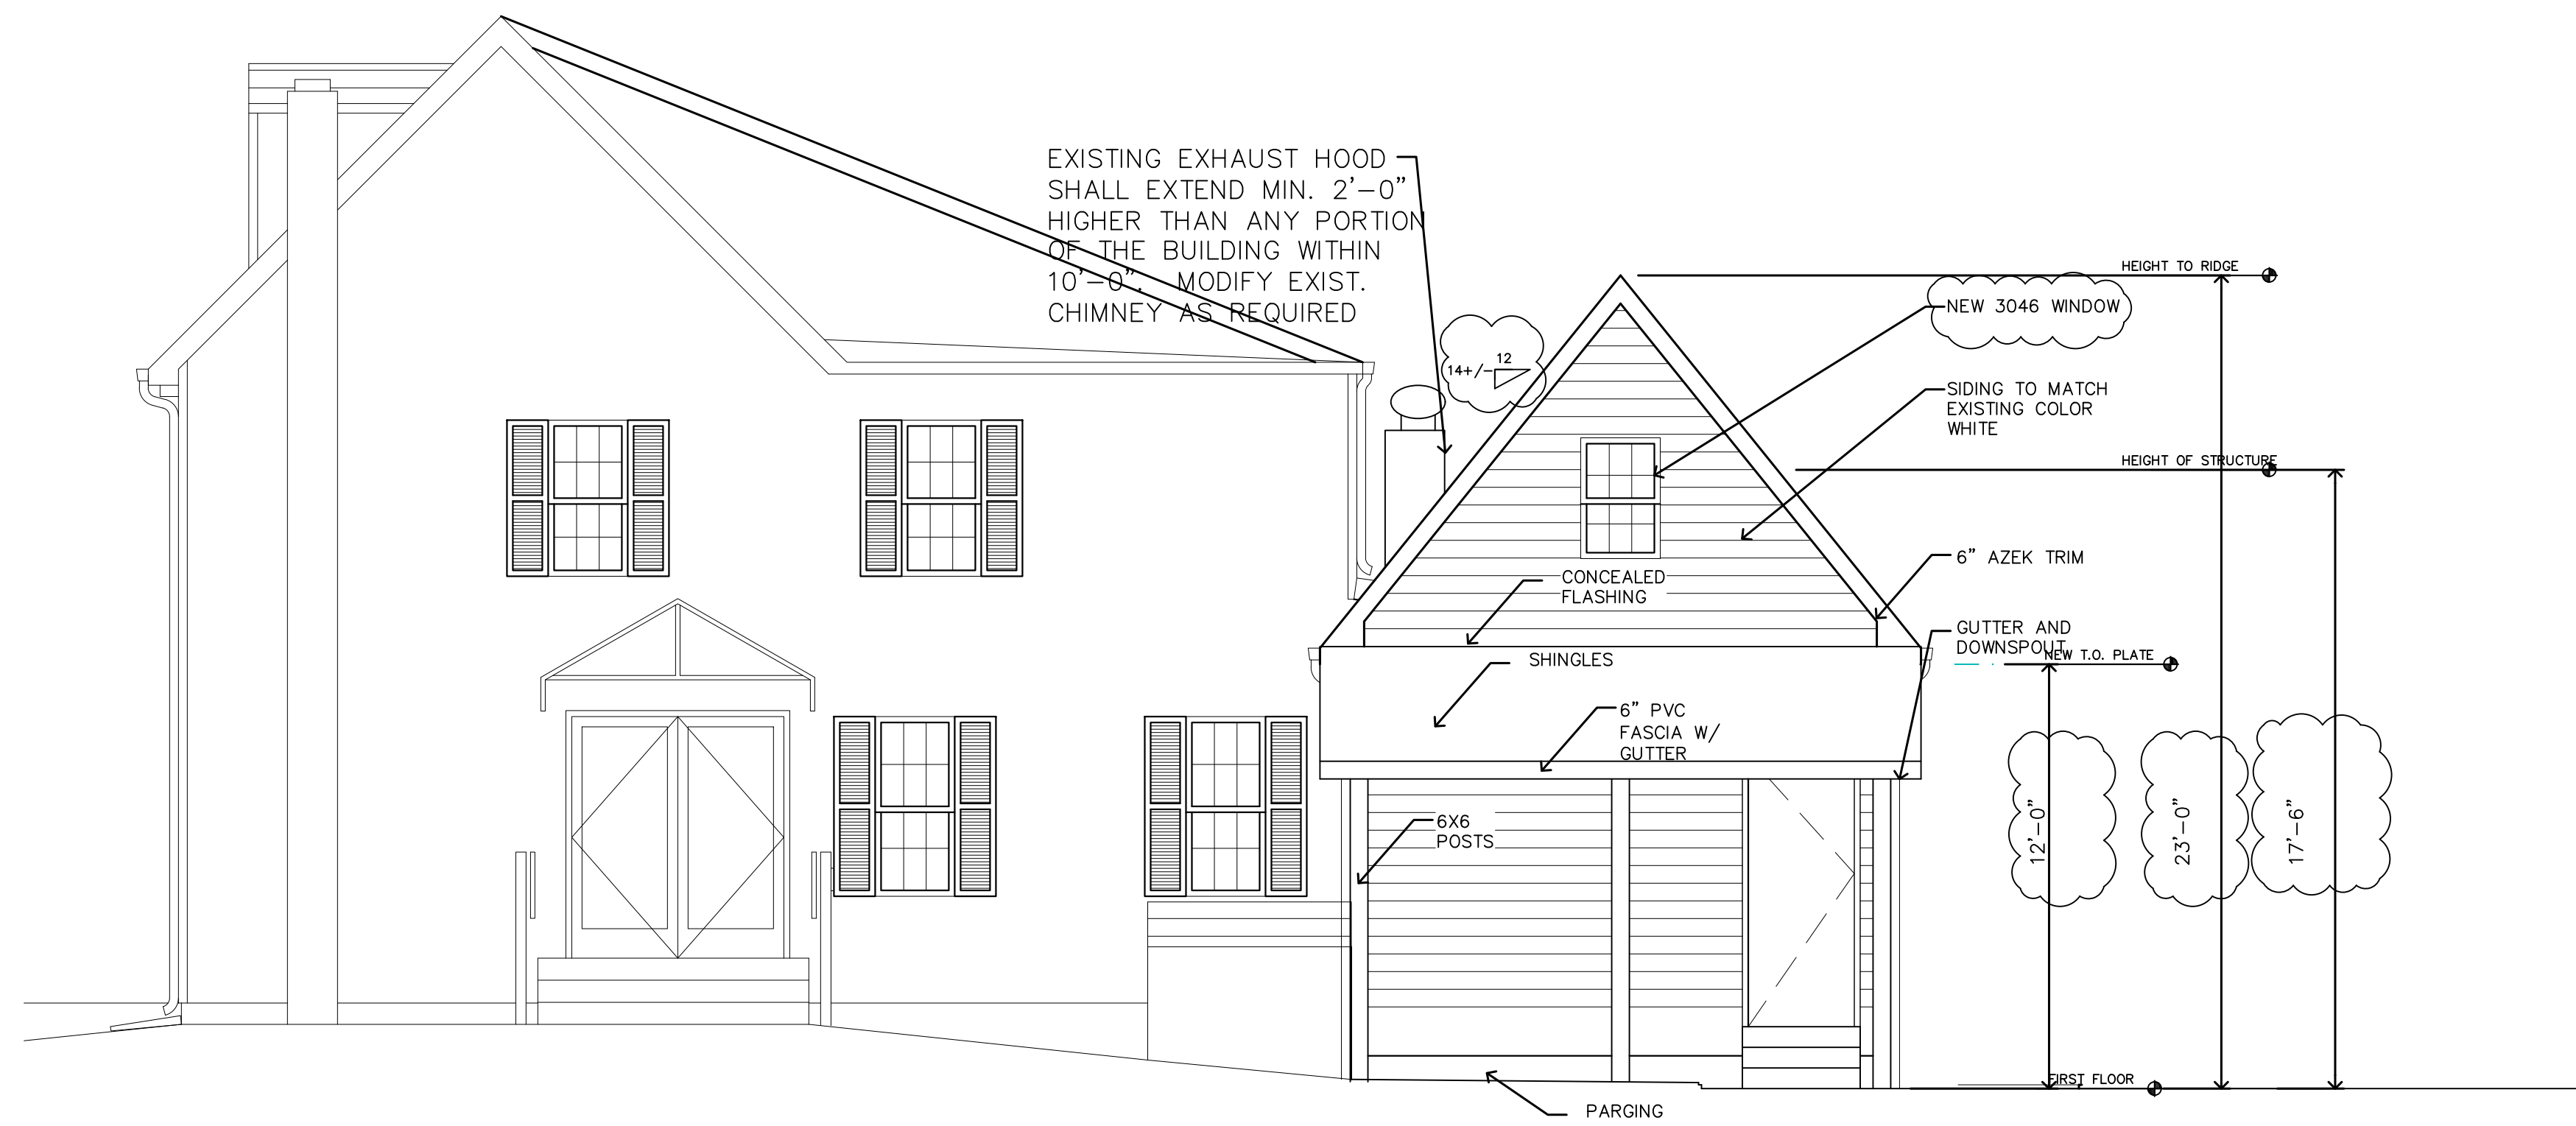

1
Z1
NEW REAR ELEVATION
SCALE: 1/2" = 1'-0" (24"X36" SHEET)
SCALE: 1/4" = 1'-0" (11"X17" SHEET)

No.	Description	Date
	PERMIT DRAWINGS	1-21-20
	REV.1	2-04-20
	REV.2	7-14-20
	REV.3	11-19-20
	REV.4	1-7-21
	REV.5	1-13-21
	REV.6	1-16-21
	ZONING REV	3-15-21
	ZONING REV	3-25-21

AMICI RESTURANT

312 KRESSON RD.
CHERRY HILL, NJ

Z1

Project number	2020-006
Date	1-09-20
Drawn by	DBB
Checked by	
Scale	As Noted