


1
PRI.0
PRELIMINARY FLOOR PLAN
 SCALE: 1/4" = 1'-0"

P. Lazaropoulos
 SIGNATURE

THESE DRAWINGS ARE THE PROPERTY OF NOTIS PROFESSIONAL SERVICES AND SHALL NOT BE REPRODUCED, COPIED IN ANY WAY WITHOUT THE WRITTEN PERMISSION FROM NOTIS PROFESSIONAL SERVICES. DRAWINGS SHALL NOT BE USED FOR CONSTRUCTION AND/OR PERMITS UNLESS THE ARCHITECT'S/ENGINEER'S EMBOSSED SEAL IS AFFIXED UPON THEM. CONTRACTOR TO VERIFY ALL EXISTING CONDITIONS AND NOTIFY ARCHITECT/ENGINEER OF ANY DISCREPANCIES BEFORE PROCEEDING W/ DEMOLITION OR CONSTR.


NOTIS P. LAZAROPOULOS,
 A.I.A., P.E., P.P., LEED A.P.
 PROFESSIONAL SERVICES
 1926 GREENTREE ROAD
 CHERRY HILL, NJ 08003
 SUITE 200
 (856) 751-5661 FAX 751-5662
 NOTIS@COMCAST.NET
 N.J.# 10857/31035/3863 PA.#PE 035117-E DE #6610
 LICENSED ARCHITECT/PROFESSIONAL ENGINEER/
 PROFESSIONAL PLANNER/LEED ACCREDITED PROF.

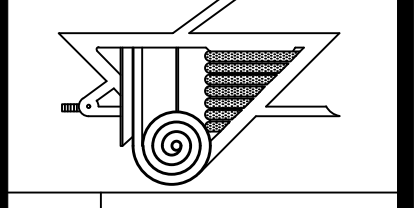


PRELIMINARY FLOOR PLAN
 BLOCK 468.02, LOT 2
 2061 SPRINGDALE ROAD
 CHERRY HILL, TOWNSHIP, NJ
 OWNER/APPLICANT:
 TRINETRA REALTY HOLDINGS, LLC
 c/o RAMOCO FUELS ATTN: REDDY RATHINAKAR
 105 CARNegie CENTER, SUITE 305, PRINCETON, NJ 08540

NO.	REVISIONS

JOB# : SPRINGDALE
 DRAWN BY : CJA
 CHKD BY : PL
 DATE : 12.19.19
 SCALE : 1/4" = 1'-0"

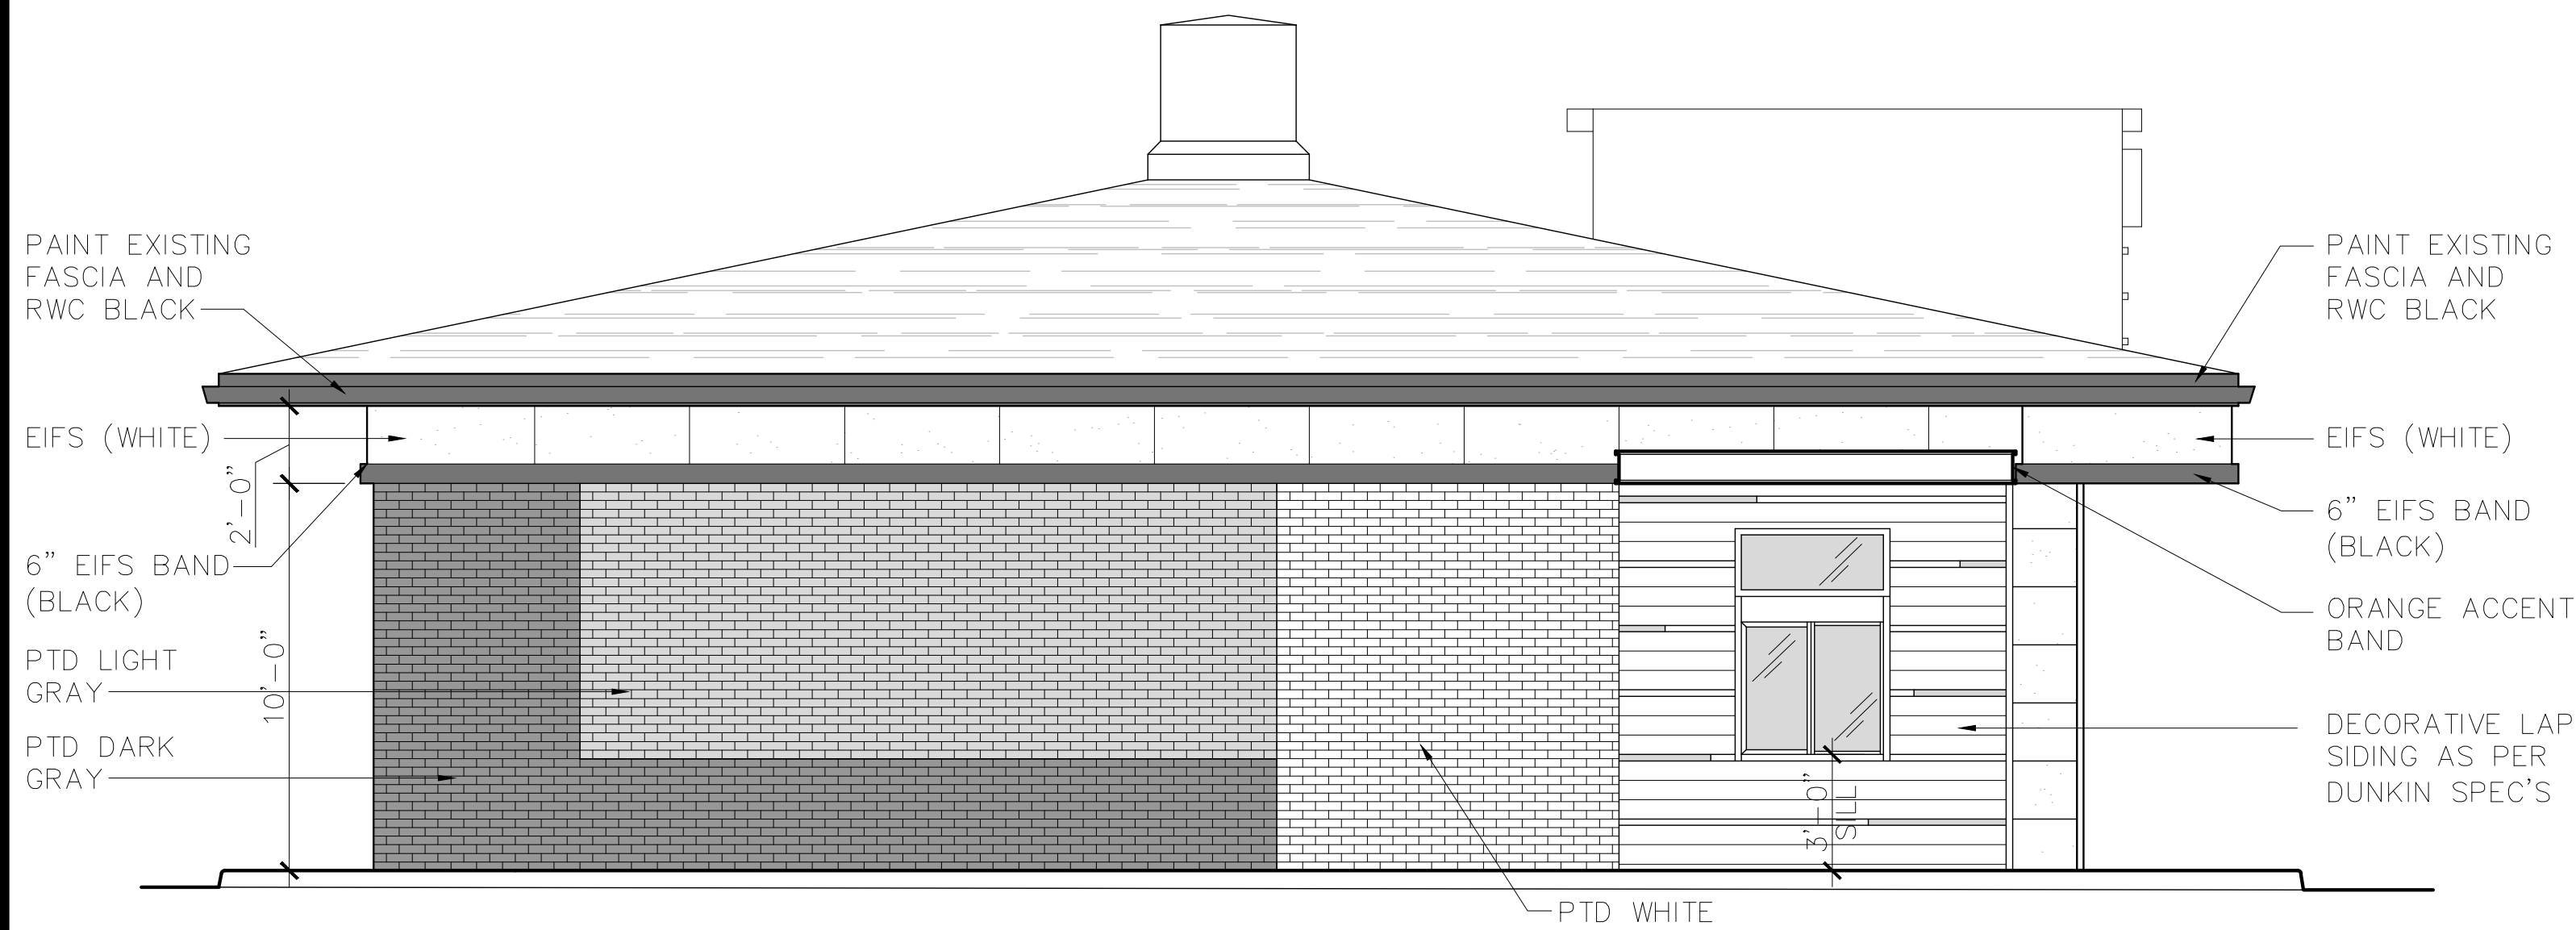


1 PRELIMINARY NORTH ELEVATION
 PR2.0 SCALE: 1/4" = 1'-0"

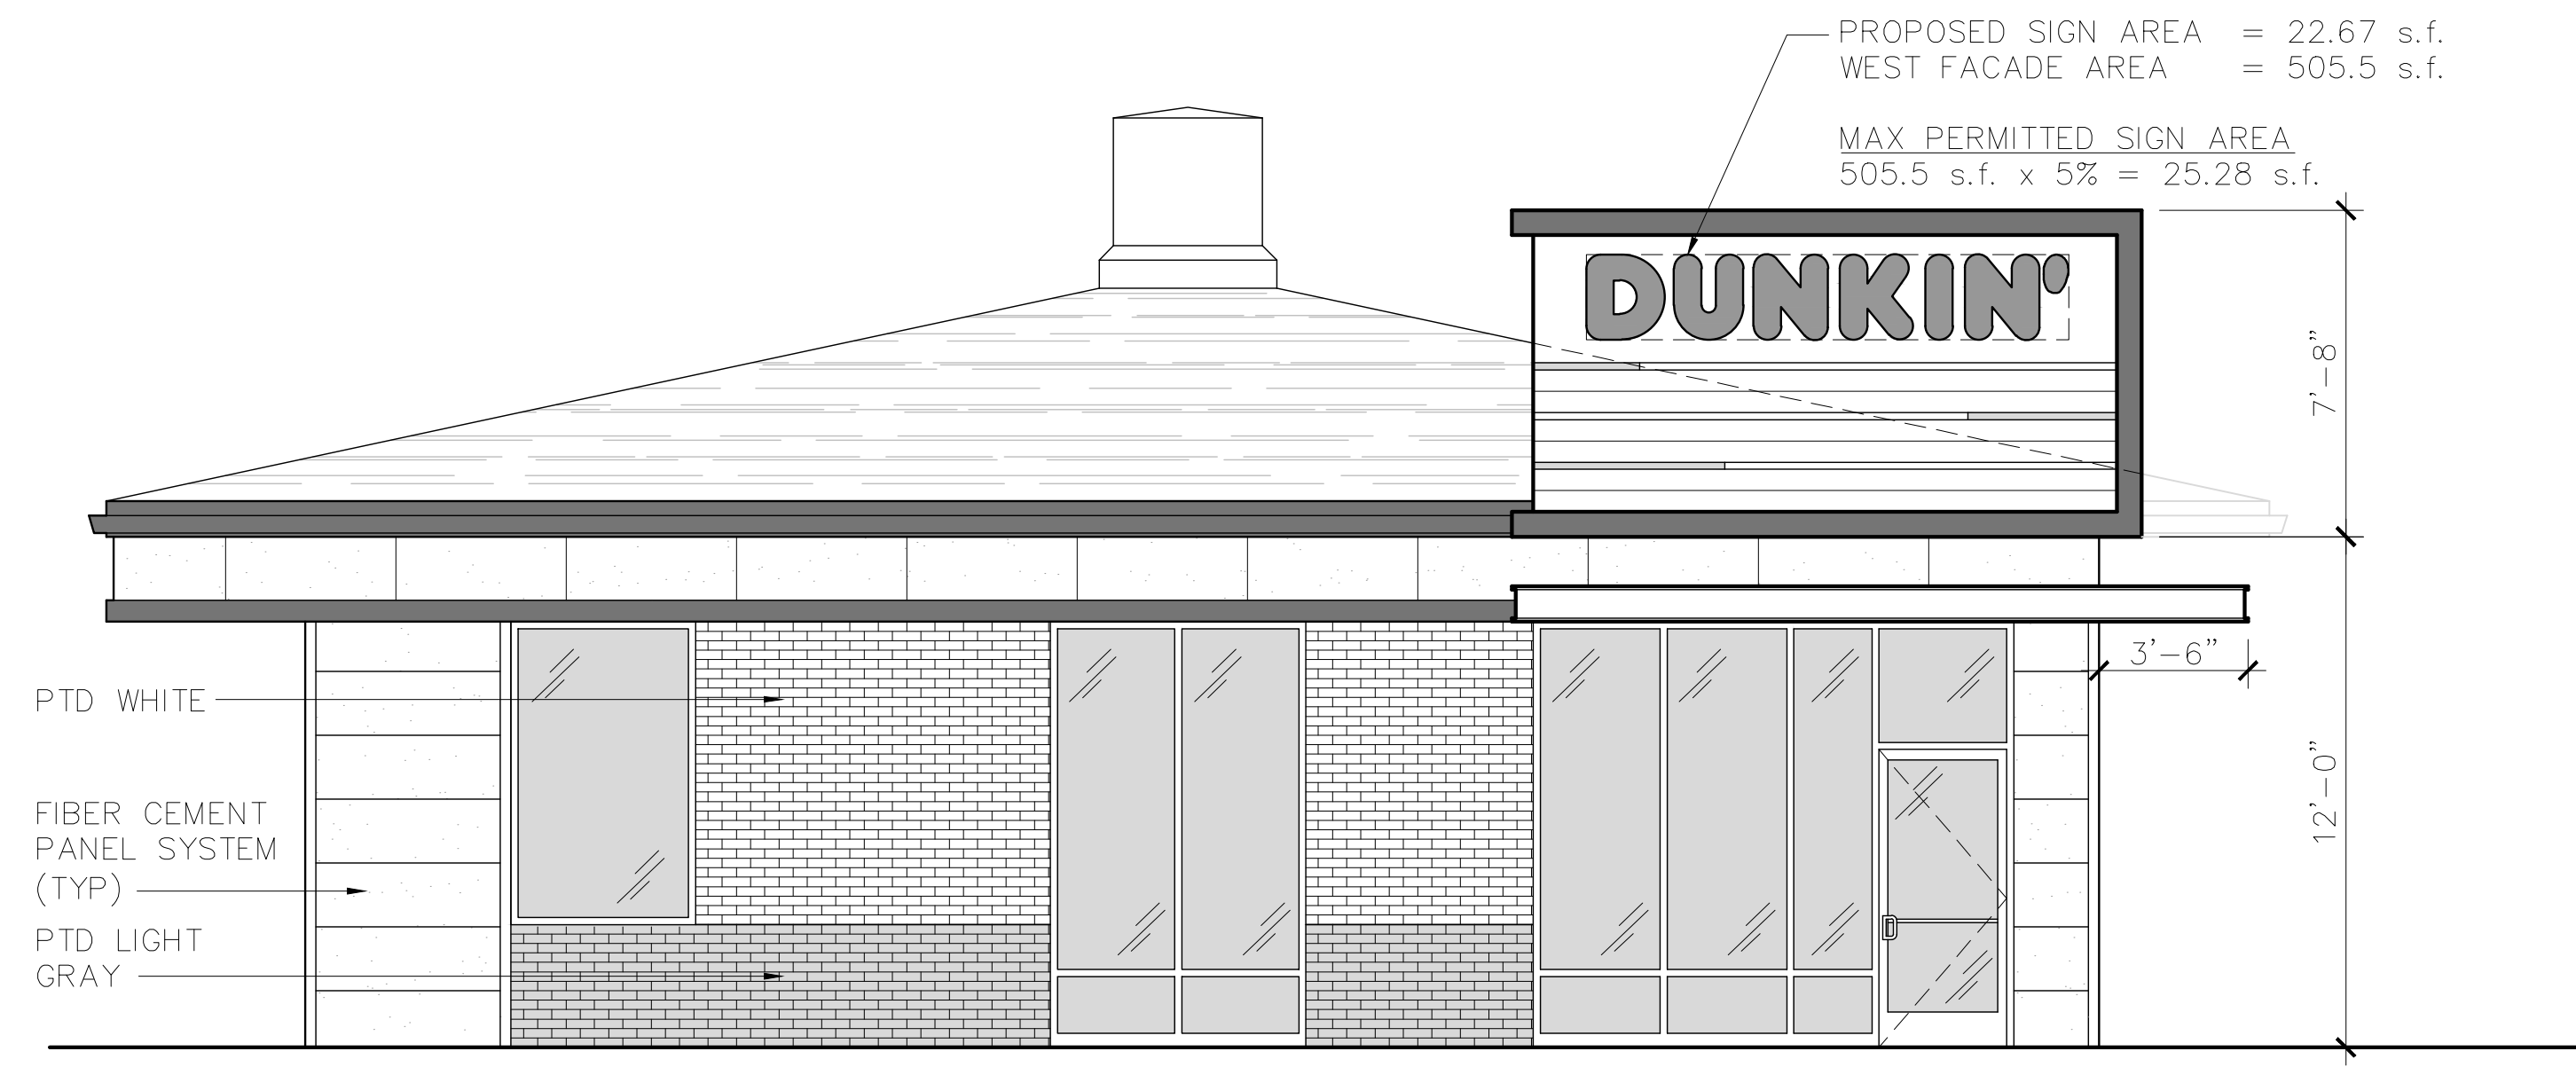

2 PRELIMINARY WEST ELEVATION
 PR2.0 SCALE: 1/4" = 1'-0"



3 PRELIMINARY SOUTH ELEVATION
 PR2.0 SCALE: 1/4" = 1'-0"

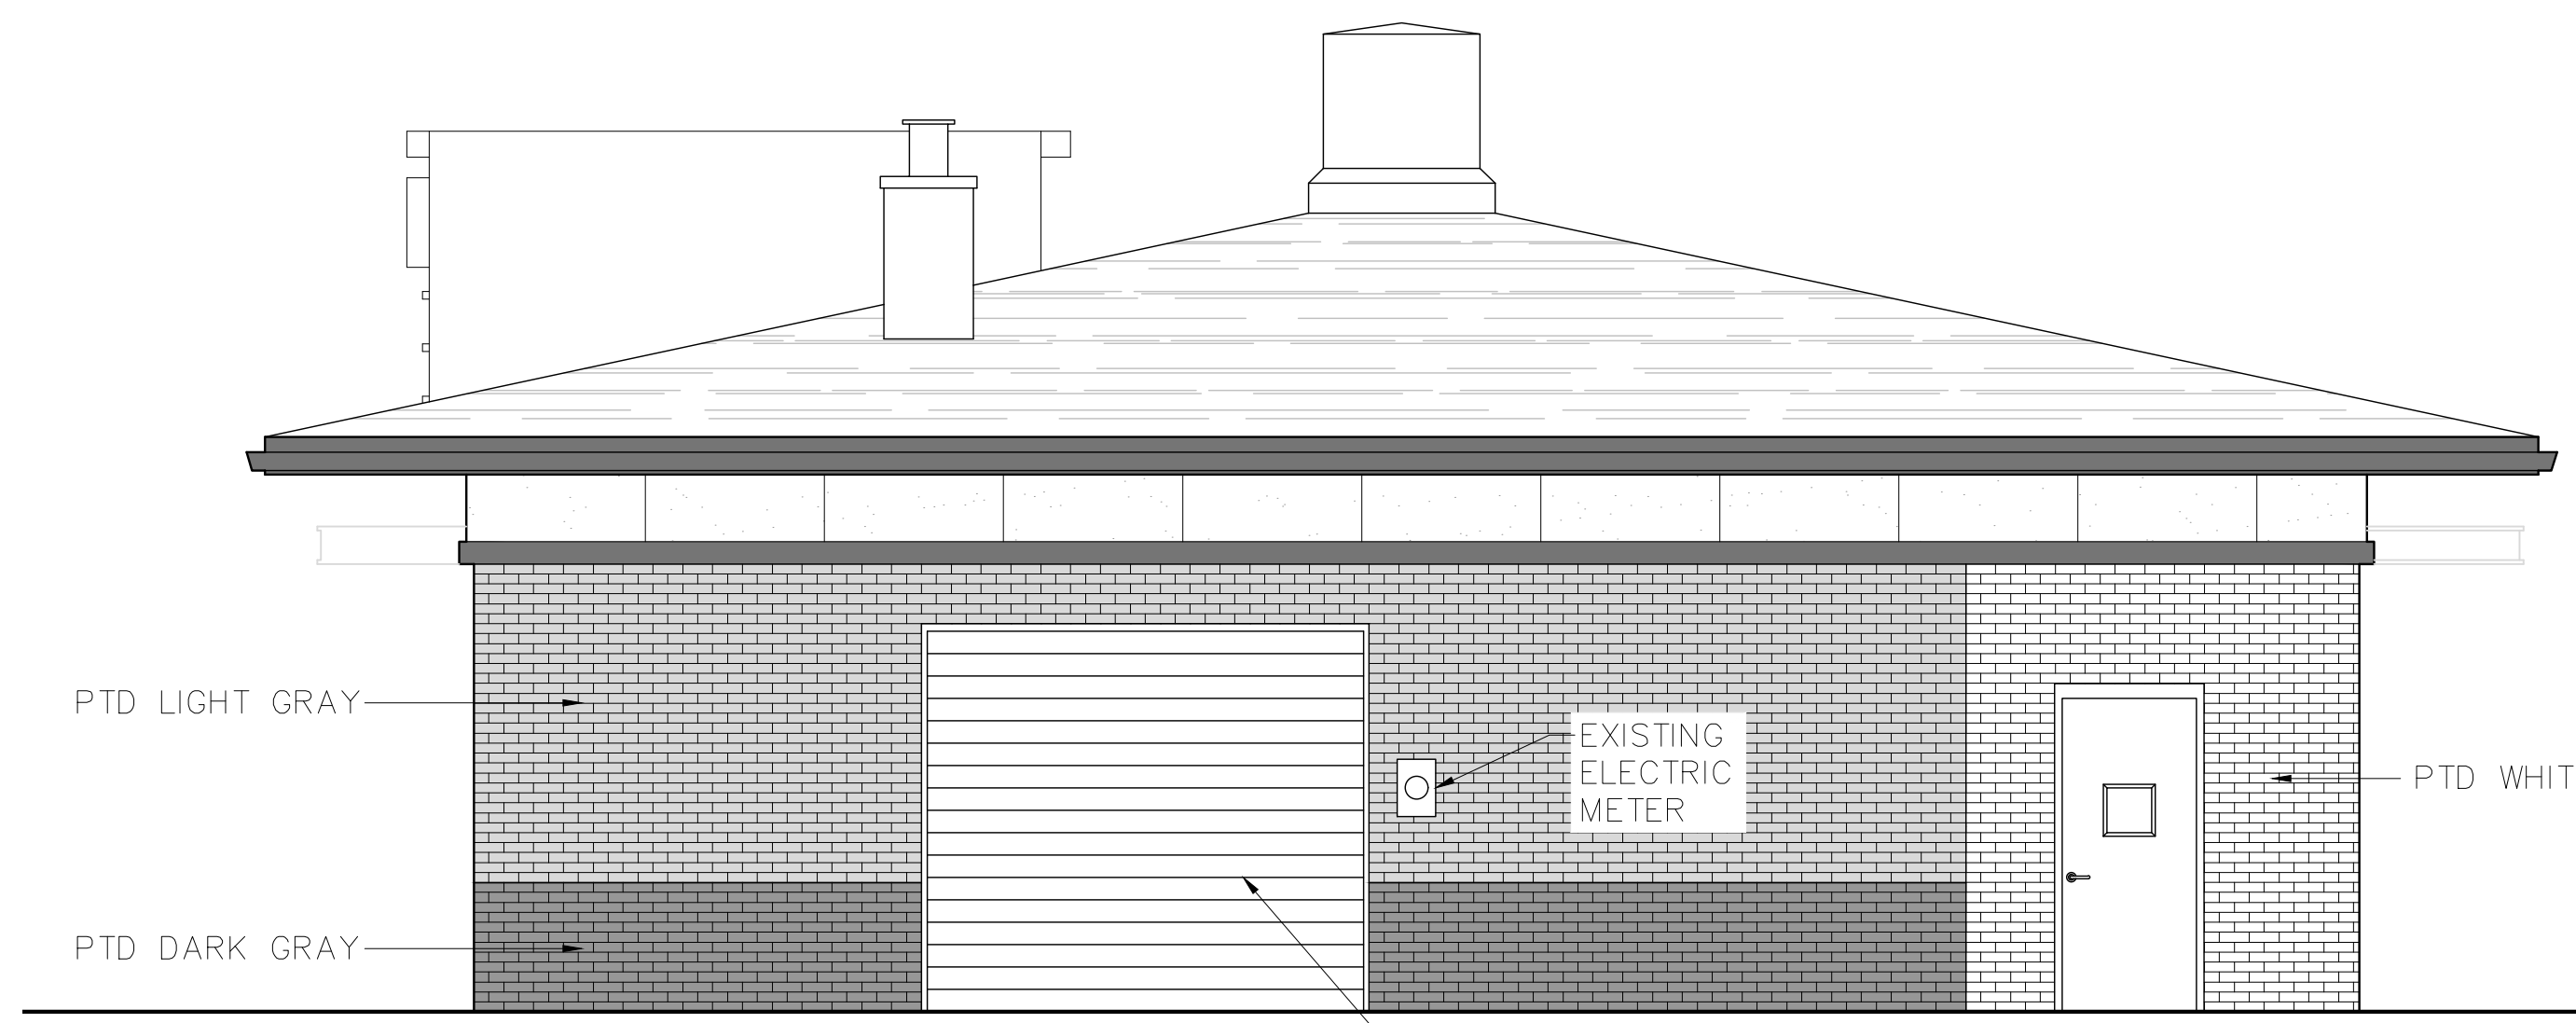

4 PRELIMINARY EAST ELEVATION
 PR2.0 SCALE: 1/4" = 1'-0"

P. Lazaropoulos
SIGNATURE

THESE DRAWINGS ARE THE PROPERTY OF NOTIS PROFESSIONAL SERVICES AND SHALL NOT BE REPRODUCED, COPIED IN ANY WAY WITHOUT THE WRITTEN PERMISSION FROM NOTIS PROFESSIONAL SERVICES. DRAWINGS SHALL NOT BE USED FOR CONSTRUCTION AND/OR PERMITS UNLESS THE ARCHITECT/ENGINEER'S EMBOSSED SEAL IS AFFIXED UPON THEM. CONTRACTOR TO VERIFY ALL EXISTING CONDITIONS AND NOTIFY ARCHITECT/ENGINEER OF ANY DISCREPANCIES BEFORE PROCEEDING w/ DEMOLITION OR CONSTR.

NOTIS P. LAZAROPOULOS,
 A.I.A., P.E., P.P., LEED A.P.
 LICENSED ARCHITECT/PROFESSIONAL ENGINEER/
 PROFESSIONAL PLANNER/LEED ACCREDITED PROF.
 N.J.# 10857/31035/3663 PA.#PE 035117-E DE #6670

NOTIS
 PROFESSIONAL SERVICES
 1926 GREENTREE ROAD
 CHERRY HILL, N.J. 08003
 SUITE 200
 (856) 751-5661 FAX 751-5662
 NOTIS@COMCAST.NET

PRELIMINARY ELEVATIONS

BLOCK 468.02, LOT 2
 2061 SPRINGDALE ROAD
 CHERRY HILL, TOWNSHIP, NJ
 OWNER/APPLICANT:
 TRINETRA REALTY HOLDINGS, LLC
 c/o RAMOCO FUNDS ATTN: REDDY RATHINAKAR
 105 CARNEGIE CENTER, SUITE 305, PRINCETON, NJ 08540

REVISIONS

JOB# : SPRINGDALE
 DRAWN BY : CJA
 CHD BY : PL
 DATE : 12.19.19
 SCALE : 1/4" = 1'-0"

SHEET

PR2.0