


MATCHLINE DRAWING NO. C0402
MERCER STREET (50' WIDE)

HADDONFIELD ROAD
(CAMDEN COUNTY ROUTE 644)
(103' WIDE)

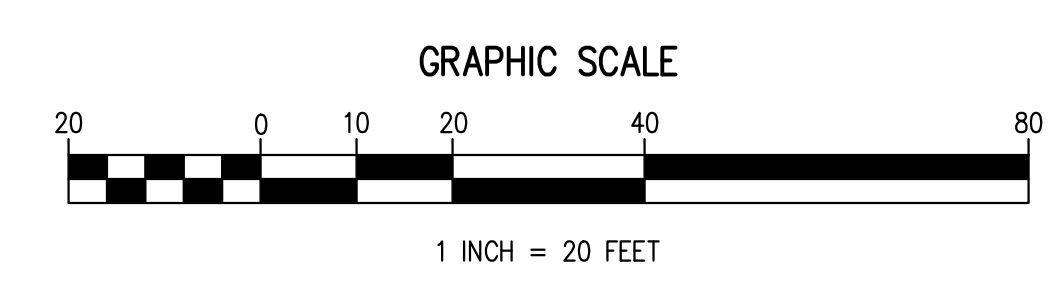

811
Know what's below.
Call before you dig.

- EXISTING UTILITY INFORMATION SHOWN ON THESE PLANS IS FURNISHED BY THE UTILITY COMPANIES AND/OR THE SURVEYOR AND THE ACCURACY THEREOF IS NOT THE RESPONSIBILITY OF SCULLO ENGINEERING SERVICES, LLC. IT IS THE RESPONSIBILITY OF THE OWNERS AND/OR CONTRACTOR TO CALL 1-800-272-1000 FOR FIELD LOCATION OF UNDERGROUND UTILITIES PRIOR TO CONSTRUCTION.
- THESE PLANS ARE NOT FOR CONSTRUCTION UNTIL "ISSUED FOR CONSTRUCTION" APPEARS IN THE TITLEBLOCK.

SCULLO ENGINEERING SERVICES, LLC
100 WESTINGHOUSE AVENUE, SUITE 3
MARGATE, NEW JERSEY 08402
PHONE: (609) 300-5171
www.sculloengineering.com
NJ CERTIFICATE OF AUTHORIZATION NO. Z46436280700

JASON T. SCULLO, P.E., P.P.
PROFESSIONAL ENGINEER, NEW JERSEY LICENSE NO. 2460468000
PROFESSIONAL PLANNER, NEW JERSEY LICENSE NO. 33000628400

CHERRY HILL
BLOCK 133.01, LOT 1, BLOCK 133.01, LOTS 9 & 10, BLOCK 148.01, LOT 12
TOWNSHIP OF CHERRY HILL, CAMDEN COUNTY, NEW JERSEY

UTILITY PLAN - WEST PORTION

M.B.J. ASSOCIATES, LLC
2151 ROUTE 70 WEST
CHERRY HILL TOWNSHIP, NEW JERSEY 08002

DATE	ISSUE NO.	DESCRIPTION	BY
2/24/2020	1	INITIAL SUBMISSION	JTS
9/27/2019	2	RESPONSE TO TOWNSHIP COMPLETENESS REVIEW	JTS

PROJECT NO: MBJ 001.03
SCALE: 1" = 20'
DATE: 9/27/2019
SHEET NO: 10 OF 24
C0401