


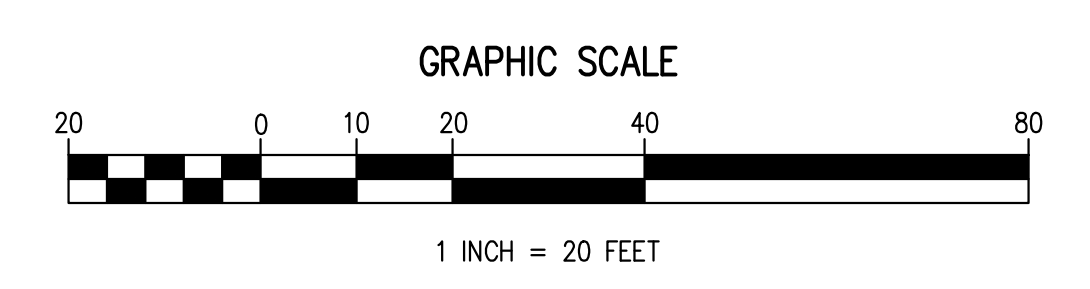

MATCHLINE DRAWING NO. C0401

811 Know what's below. Call before you dig.

- EXISTING UTILITY INFORMATION SHOWN ON THESE PLANS IS FURNISHED BY THE UTILITY COMPANIES AND/OR THE SURVEYOR AND THE ACCURACY THEREOF IS NOT THE RESPONSIBILITY OF SCULLO ENGINEERING SERVICES, LLC. IT IS THE RESPONSIBILITY OF THE OWNERS AND/OR CONTRACTOR TO CALL 1-800-272-1000 FOR FIELD LOCATION OF UNDERGROUND UTILITIES PRIOR TO CONSTRUCTION.
- THESE PLANS ARE NOT FOR CONSTRUCTION UNTIL "ISSUED FOR CONSTRUCTION" APPEARS IN THE TITLEBLOCK.



JASON T. SCULLO, P.E., P.P.  
PROFESSIONAL ENGINEER, NEW JERSEY LICENSE NO. 24604686000  
PROFESSIONAL PLANNER, NEW JERSEY LICENSE NO. 33000628400  
jts@sculloengineering.com  
sculloengineering.com

**SE SCULLO ENGINEERING SERVICES, LLC**  
3615 VENTNOR AVENUE, SUITE 3  
MARGATE, NEW JERSEY 08402  
PHONE: (609) 300-5171  
www.sculloengineering.com  
NJ CERTIFICATE OF AUTHORIZATION NO. Z46438280700

**CHERRY HILL ASSOCIATES, LLC**  
UTILITY PLAN - EAST PORTION  
BLOCK 133.01, LOT 1, BLOCK 135.01, LOTS 9 & 10, BLOCK 148.01, LOT 12  
TOWNSHIP OF CHERRY HILL, CAMDEN COUNTY, NEW JERSEY  
M.B.J. ASSOCIATES, LLC  
2151 ROUTE 70 WEST  
CHERRY HILL TOWNSHIP, NEW JERSEY 08002

|              |  |
|--------------|--|
| PROJECT NO.  | MBJ 001.03                                 |
| DATE         | 2/7/2020                                   |
| SCALE        | 1" = 20'                                   |
| SHEET        | 11 OF 24                                   |
| DATE         | 9/27/2019                                  |
| ISSUE NO.    | 1  |
| BY           | JTS  |
| APPR         | JTS  |
| REVISION     | 2 RESPONSE TO TOWNSHIP COMPLETENESS REVIEW |
| REVISION     | 1 INITIAL SUBMISSION                       |
| <b>C0402</b> |  |