



JP2 ARCHITECTS
 2811 Dillon Street
 Baltimore, MD 21224
 410.646.8300
 www.JP2architects.com

CONSULTANTS

SEAL / SIGNATURE

PROFESSIONAL CERTIFICATION: I HEREBY CERTIFY THAT THESE DOCUMENTS WERE PREPARED OR APPROVED BY ME, A REGISTERED PROFESSIONAL ARCHITECT UNDER THE LAWS OF THE STATE OF MARYLAND. LICENSE NO. 15642. EXPIRATION DATE 03/31/2020. PROJECT

BURGERFI
ELLISBURG SHOPPING CENTER
LANDLORD SCOPE SHELL BUILDING
 ROUTE 70 AND KINGS HIGHWAY
 CHERRY HILL, NJ 08034

CLIENT / OWNER

FEDERAL REALTY INVESTMENT TRUST
 1626 East Jefferson Street
 Rockville, MD 20852-4041
 301.998.8100
 www.federalrealty.com

REVISION DRAWING LOG

No.	Date	Title

PROJECT NUMBER: 201007


COPYRIGHT © 2020 JP2 ARCHITECTS

DRAWING TITLE

FLOOR PLAN
 FOR TENANT LAYOUT

DRAWING NUMBER

A-101
 Scale: _____ Issue Date: 07.24.20

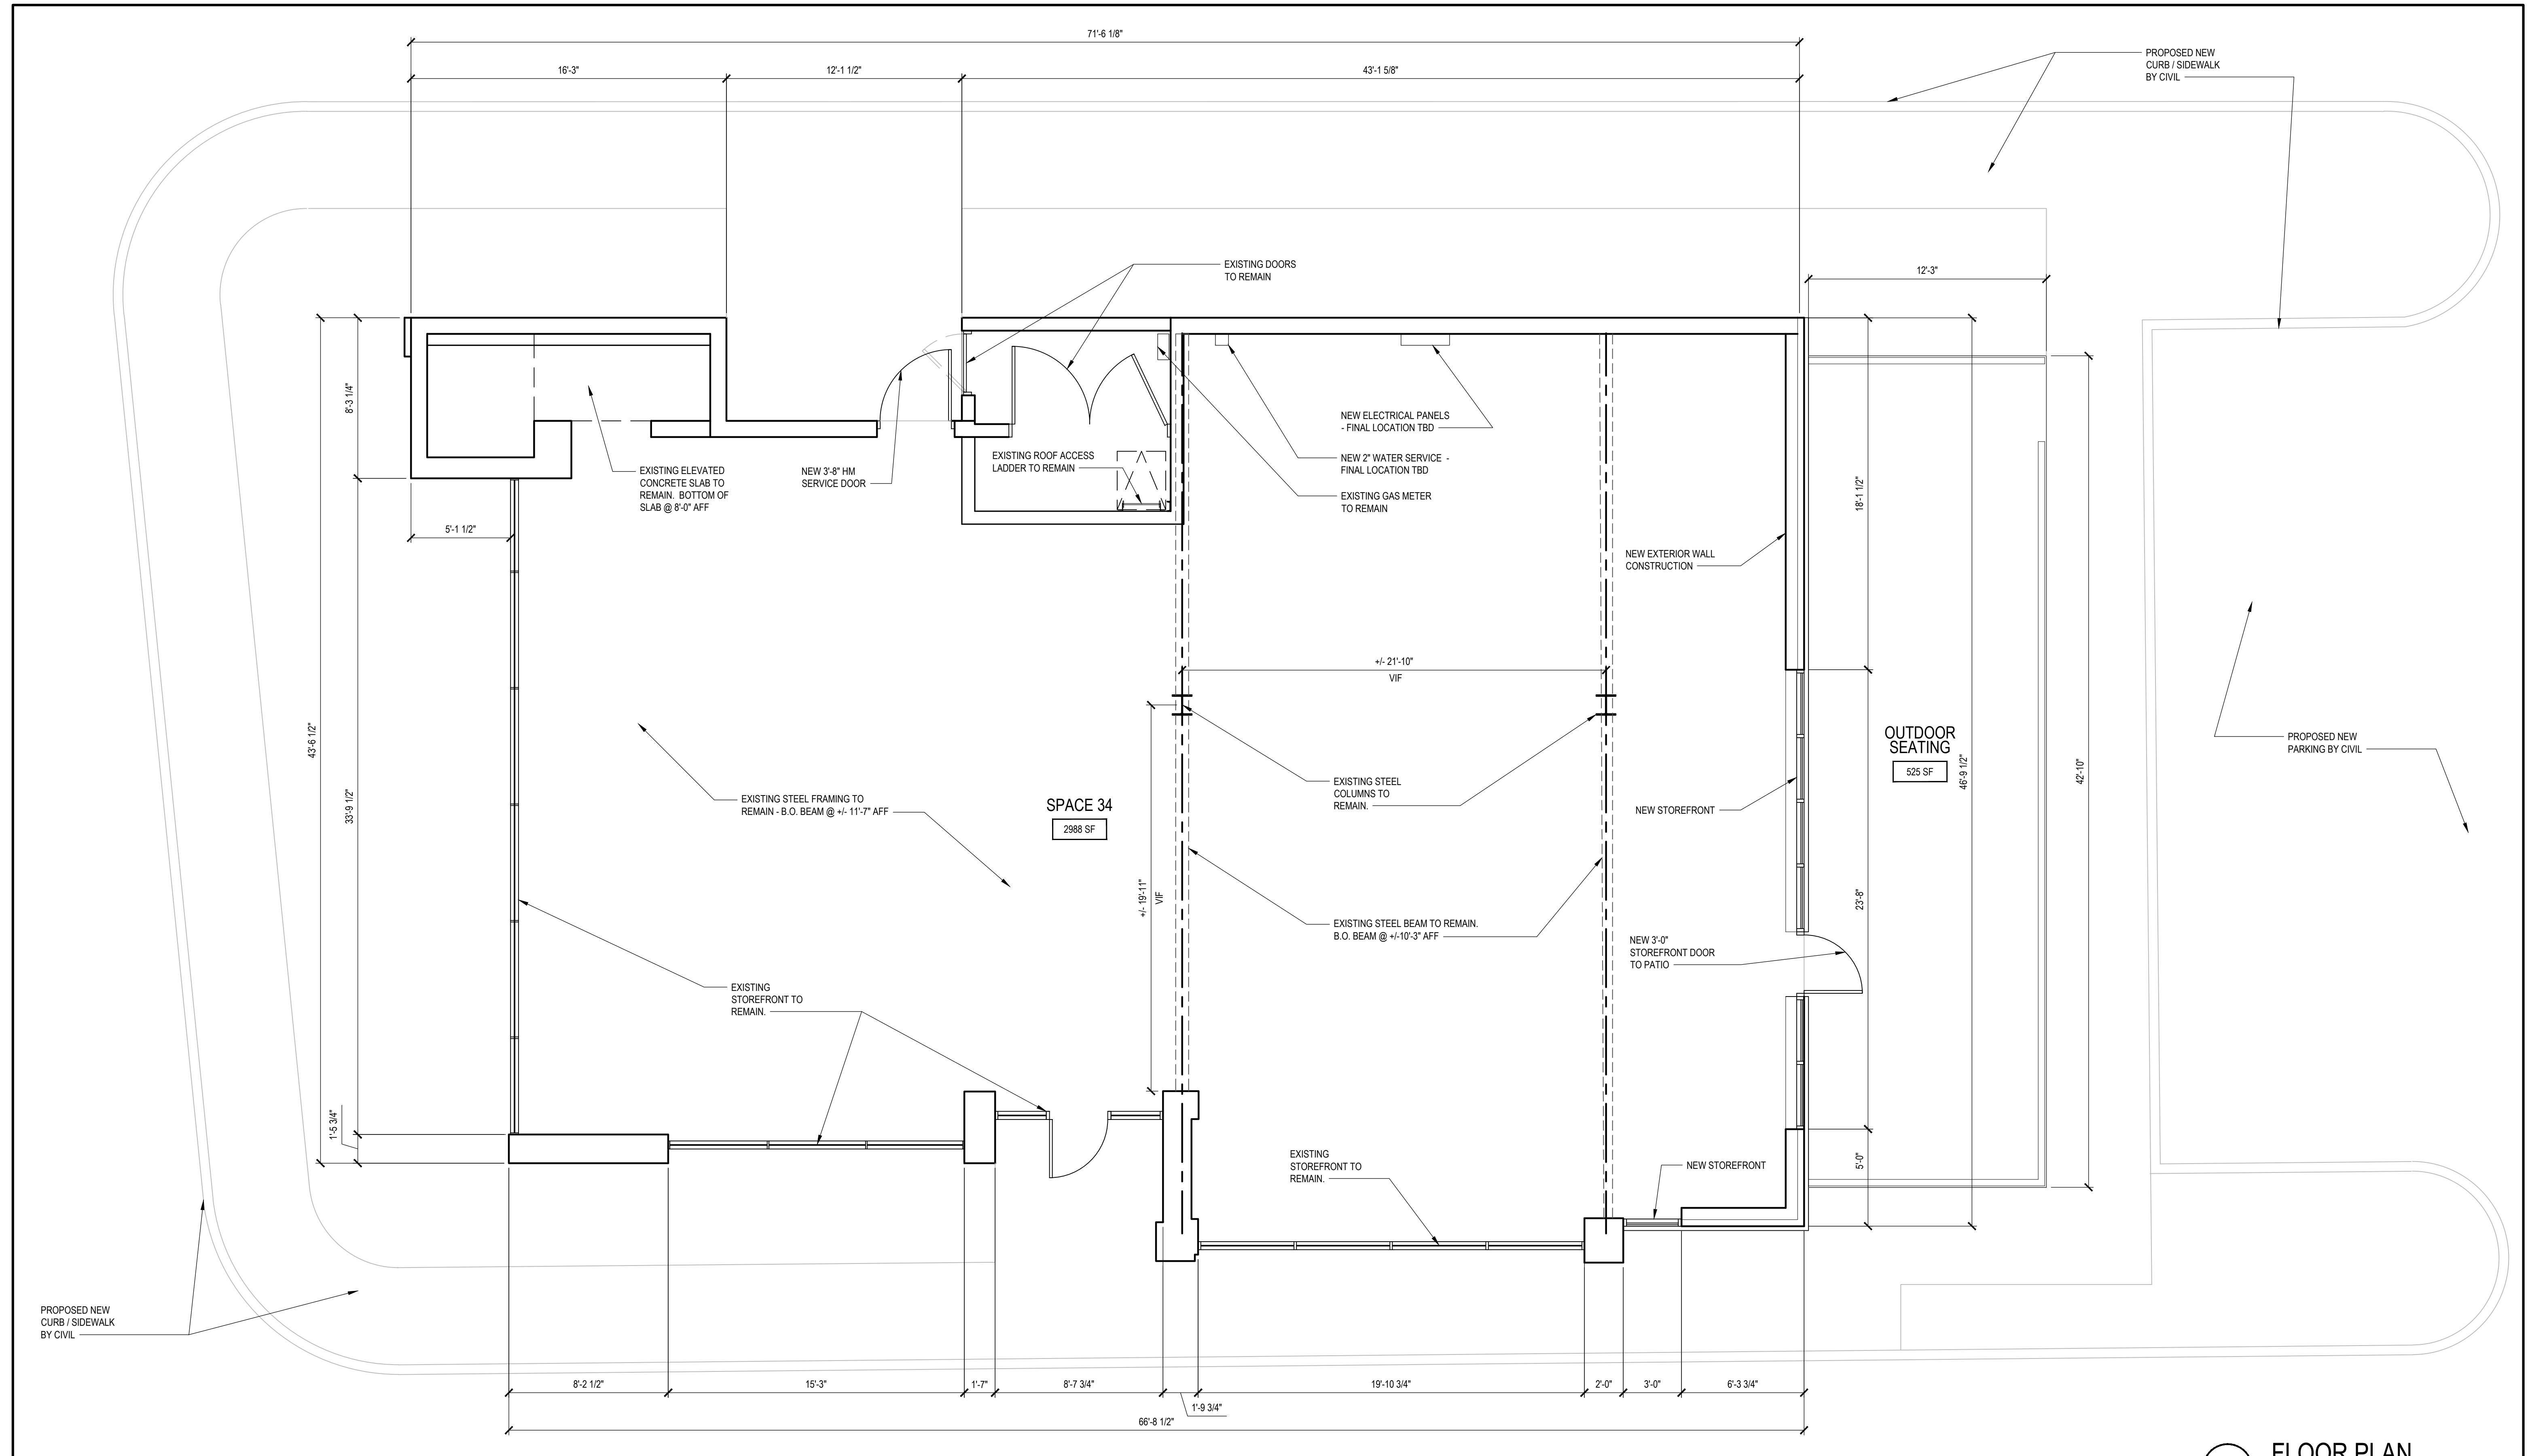

A1 FLOOR PLAN
 SCALE: 1/4" = 1'-0"