



HADDONFIELD ROAD
(WIDTH VARIES)

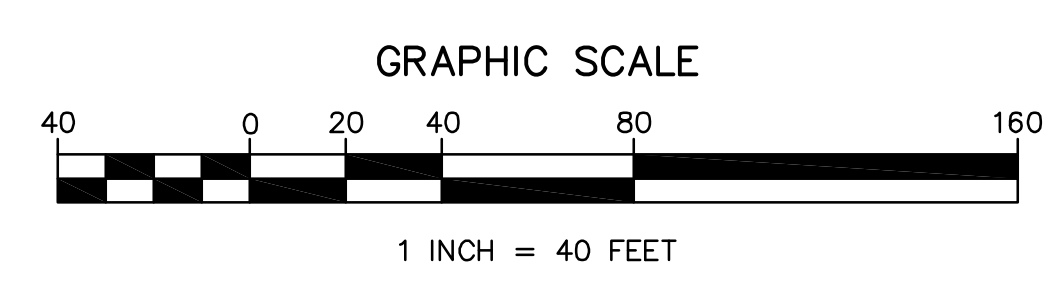

EXISTING UTILITY INFORMATION SHOWN ON THESE PLANS IS FURNISHED BY THE UTILITY COMPANIES AND/OR THE SURVEYOR AND THE ACCURACY THEREOF IS NOT THE RESPONSIBILITY OF MARATHON ENGINEERING & ENVIRONMENTAL SERVICES, INC. IT IS THE RESPONSIBILITY OF THE OWNERS AND/OR CONTRACTOR TO CALL 1-800-272-1000 FOR FIELD LOCATION OF UNDERGROUND UTILITIES PRIOR TO CONSTRUCTION.

ISSUE DATE	ISSUE NO.	SUBMISSION/REVISION	BY	APPR.
LAND ROVER CHERRY HILL BLOCK 133.01, LOT 1; BLOCK 135.01, LOTS 9 & 10; BLOCK 148.01, LOT 12 TOWNSHIP OF CHERRY HILL, CAMDEN COUNTY, NEW JERSEY				
POST-DEVELOPMENT DRAINAGE AREA PLAN MBJ ASSOCIATES 2115 ROUTE 70 WEST CHERRY HILL TOWNSHIP, NEW JERSEY 08002				
THOMAS E. HART, P.E., P.P. PROFESSIONAL ENGINEER, NEW JERSEY LICENSE NO. 24603119700 PROFESSIONAL PLANNER, NEW JERSEY LICENSE NO. 33L00404700				
ALL DOCUMENTS PREPARED BY MARATHON ENGINEERING AND ENVIRONMENTAL SERVICES, INC. ARE THE PROPERTY OF MARATHON ENGINEERING AND ENVIRONMENTAL SERVICES, INC. AND ARE NOT TO BE REPRODUCED OR TRANSMITTED IN ANY FORM OR BY ANY MEANS, ELECTRONIC OR MECHANICAL, INCLUDING PHOTOCOPYING, RECORDING, OR BY ANY INFORMATION STORAGE AND RETRIEVAL SYSTEM, WITHOUT THE WRITTEN PERMISSION OF MARATHON ENGINEERING AND ENVIRONMENTAL SERVICES, INC.			SCALE 1" = 40' SHEET 2 OF 2	APPROVED TEH DRAWN BY SK DRAWING NO. C1402
DATE: 12/16/2016 MBJ 001.01				



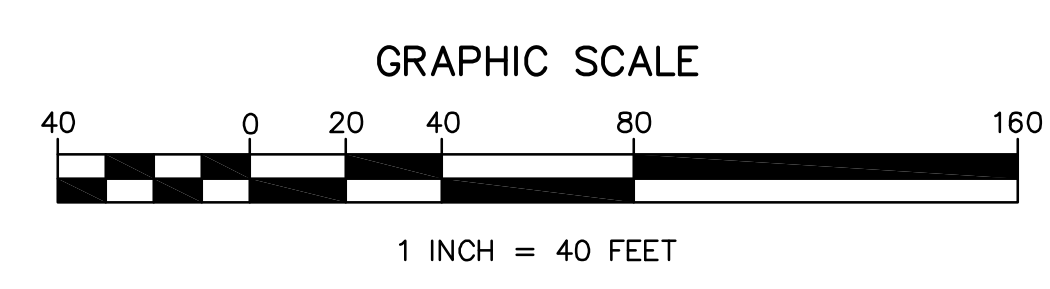

EXISTING UTILITY INFORMATION SHOWN ON THESE PLANS IS FURNISHED BY THE UTILITY COMPANIES AND/OR THE SURVEYOR AND THE ACCURACY THEREOF IS NOT THE RESPONSIBILITY OF MARATHON ENGINEERING & ENVIRONMENTAL SERVICES, INC. IT IS THE RESPONSIBILITY OF THE OWNERS AND/OR CONTRACTOR TO CALL 1-800-272-1000 FOR FIELD LOCATION OF UNDERGROUND UTILITIES PRIOR TO CONSTRUCTION.

ISSUE DATE ISSUE NO.	SUBMISSION/REVISION	BY APPR.
LAND ROVER CHERRY HILL BLOCK 133.01, LOT 1; BLOCK 135.01, LOTS 9 & 10; BLOCK 148.01, LOT 12 TOWNSHIP OF CHERRY HILL, CAMDEN COUNTY, NEW JERSEY		
PRE-DEVELOPMENT DRAINAGE AREA PLAN		
MBJ ASSOCIATES 2115 ROUTE 70 WEST CHERRY HILL TOWNSHIP, NEW JERSEY 08002		
THOMAS E. HART, P.E., P.P. PROFESSIONAL ENGINEER, NEW JERSEY LICENSE NO. 24603119700 PROFESSIONAL PLANNER, NEW JERSEY LICENSE NO. 33L00404700		
ALL DOCUMENTS PREPARED BY MARATHON ENGINEERING AND ENVIRONMENTAL SERVICES, INC. ARE HEREBY APPROVED FOR THE PROJECT AND ARE NOT TO BE REPRODUCED OR REPRODUCED IN ANY MANNER WITHOUT THE WRITTEN PERMISSION OF MARATHON ENGINEERING AND ENVIRONMENTAL SERVICES, INC.		SCALE: 1" = 40' DRAWN BY: SK SHEET: 1 OF 2
APPROVED: <i>[Signature]</i> DATE: 12/16/2016 MBI 001.01		APPROVED: TEH SHEET: 1 OF 2 C1401