


**FREE STANDING PYLON SIGN BREAKDOWN:**

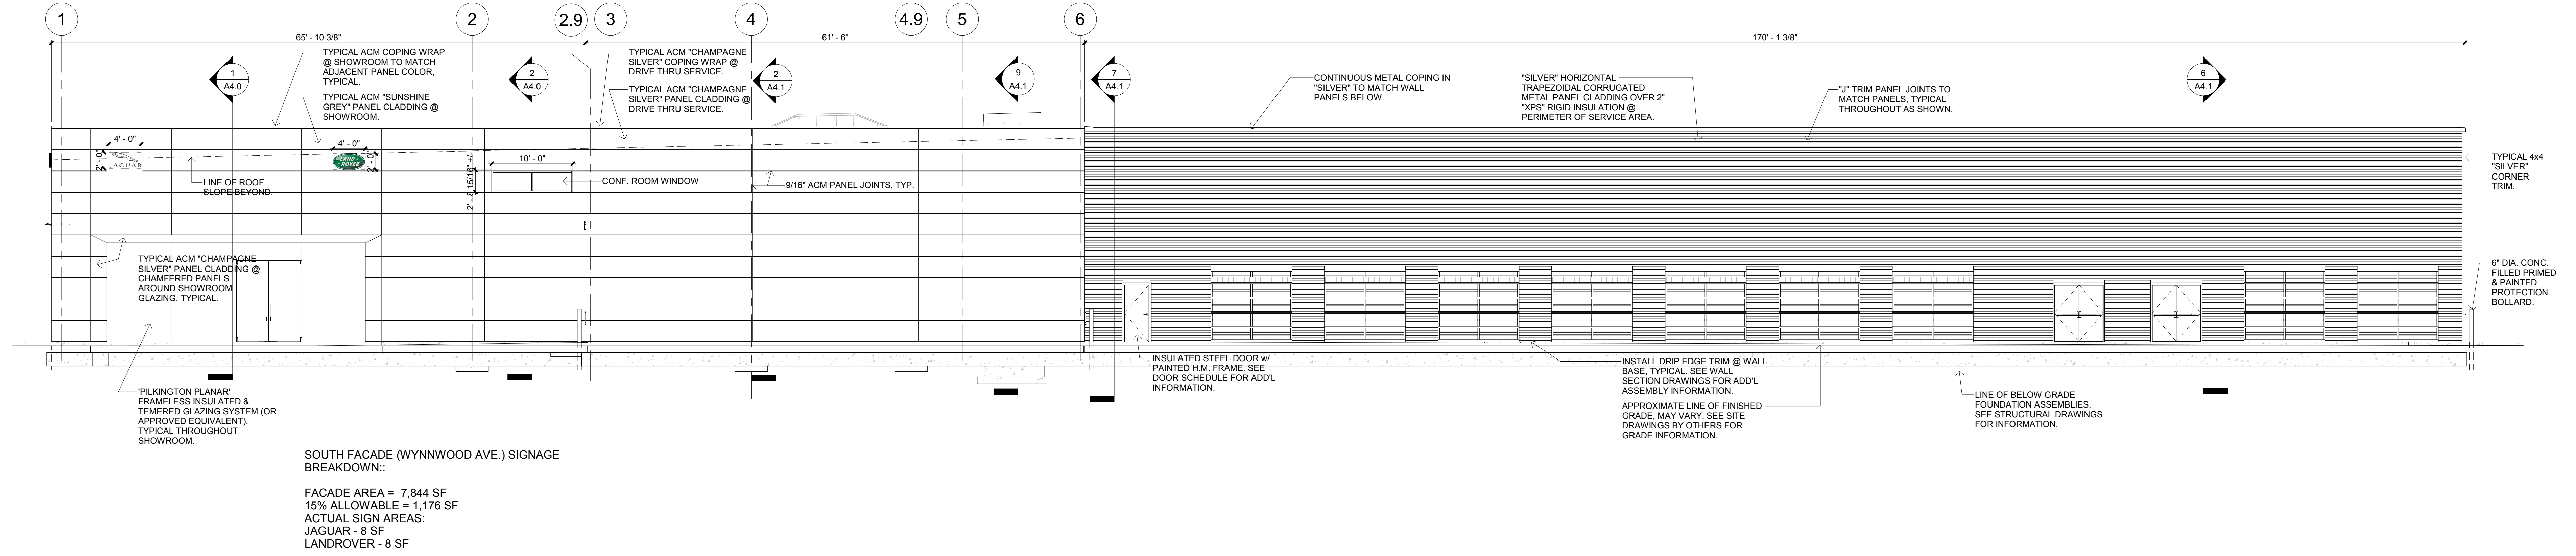

FACADE FRONTAGE = 158 LF
50% ALLOWABLE = 79 SF
PYLON SIGN AREA = 50 SF
INDIVIDUAL SIGN AREAS:
JAGUAR - 12 SF
LANDROVER - 12 SF

**3 PYLON SIGN ELEVATION**  
SCALE: 1/4" = 1'-0"

**1 WEST (FRONT) SIGNAGE ELEVATION**  
SCALE: 1/8" = 1'-0"



**2 SOUTH (RIGHT SIDE) SIGNAGE ELEVATION**  
SCALE: 1/8" = 1'-0"

<p>ARCHITECT</p>  <p>1500 E. Lancaster Ave. Suite 103 Paoli, Pa. 19301 (610) 993-9111 (610) 993-0510 fax</p> <p>JOSEPH MICHAEL LOMBARDI LICENSE # A1 15461</p>	<p>ARCHITECT</p>  <p>1840 KEITH ROAD ARLINGTON, PA 19001 215.620.1101</p>	<p>CONSULTANT</p>	<p>CONSULTANT</p>	<p>CONSULTANT</p>	<p>CONTRACTOR</p>	<p>OWNER</p>	<p>PROJECT</p> <p>PROPOSED NEW FACILITY FOR: <b>LAND ROVER of CHERRY HILL</b></p> <p>RTE 70 CHERRY HILL TOWNSHIP CHERRY HILL, NJ</p>	<p>REVISIONS</p> <table border="1" style="width:100%; border-collapse: collapse;"> <tr> <th>NO.</th> <th>DATE</th> <th>REVISION</th> </tr> <tr> <td> </td> <td> </td> <td> </td> </tr> <tr> <td> </td> <td> </td> <td> </td> </tr> </table>	NO.	DATE	REVISION							<p>SHEET TITLE</p> <p><b>SIGNAGE ELEVATIONS</b></p> <p>ISSUED JLR PROGRESS REVIEW DATE: 02/11/20 SCALE: As indicated DRAWN BY: Author CHECKED BY: Checker DRAWING NO.</p> <p style="font-size: 2em; font-weight: bold;">A3.4</p>
NO.	DATE	REVISION																
PROGRESS REVIEW																		